

LORIN FARR SUBDIVISION

OF LOTS 5, 7-10, BLOCK 38, PLAT C


IN OGDEN CITY
SCALE 1" = 40'

TAXING UNIT: 25

SEE PAGE 36

SEE PAGE 36

SEE PAGE 36

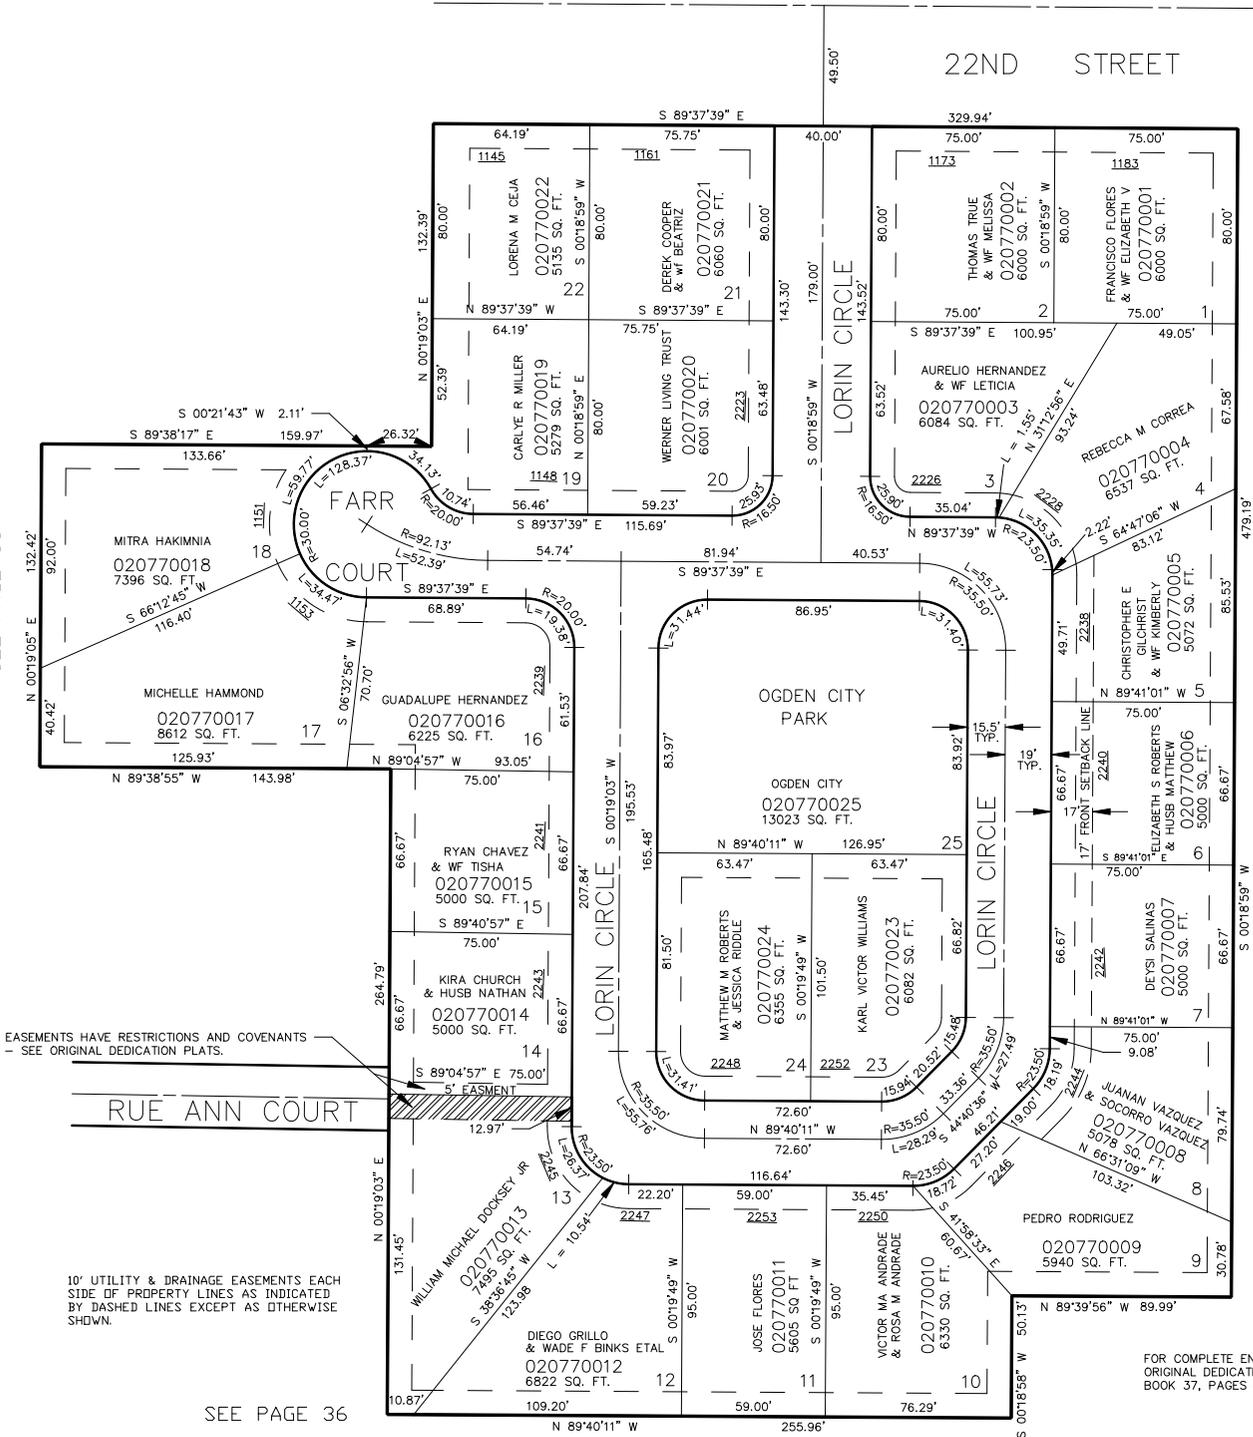

EASEMENTS HAVE RESTRICTIONS AND COVENANTS - SEE ORIGINAL DEDICATION PLATS.

RUE ANN COURT

10' UTILITY & DRAINAGE EASEMENTS EACH SIDE OF PROPERTY LINES AS INDICATED BY DASHED LINES EXCEPT AS OTHERWISE SHOWN.

FOR COMPLETE ENG DATA SEE ORIGINAL DEDICATION PLAT IN BOOK 37, PAGES 48 & 49 OF RECORDS.