

PART OF THE N.E. 1/4, SEC. 33, T.6N., R.1W., S.L.B. & M.


78

# MONTAÑA ESTATES CONDOMINIUM

IN OGDEN CITY

SCALE 1" = 50'

TAXING UNIT: 25

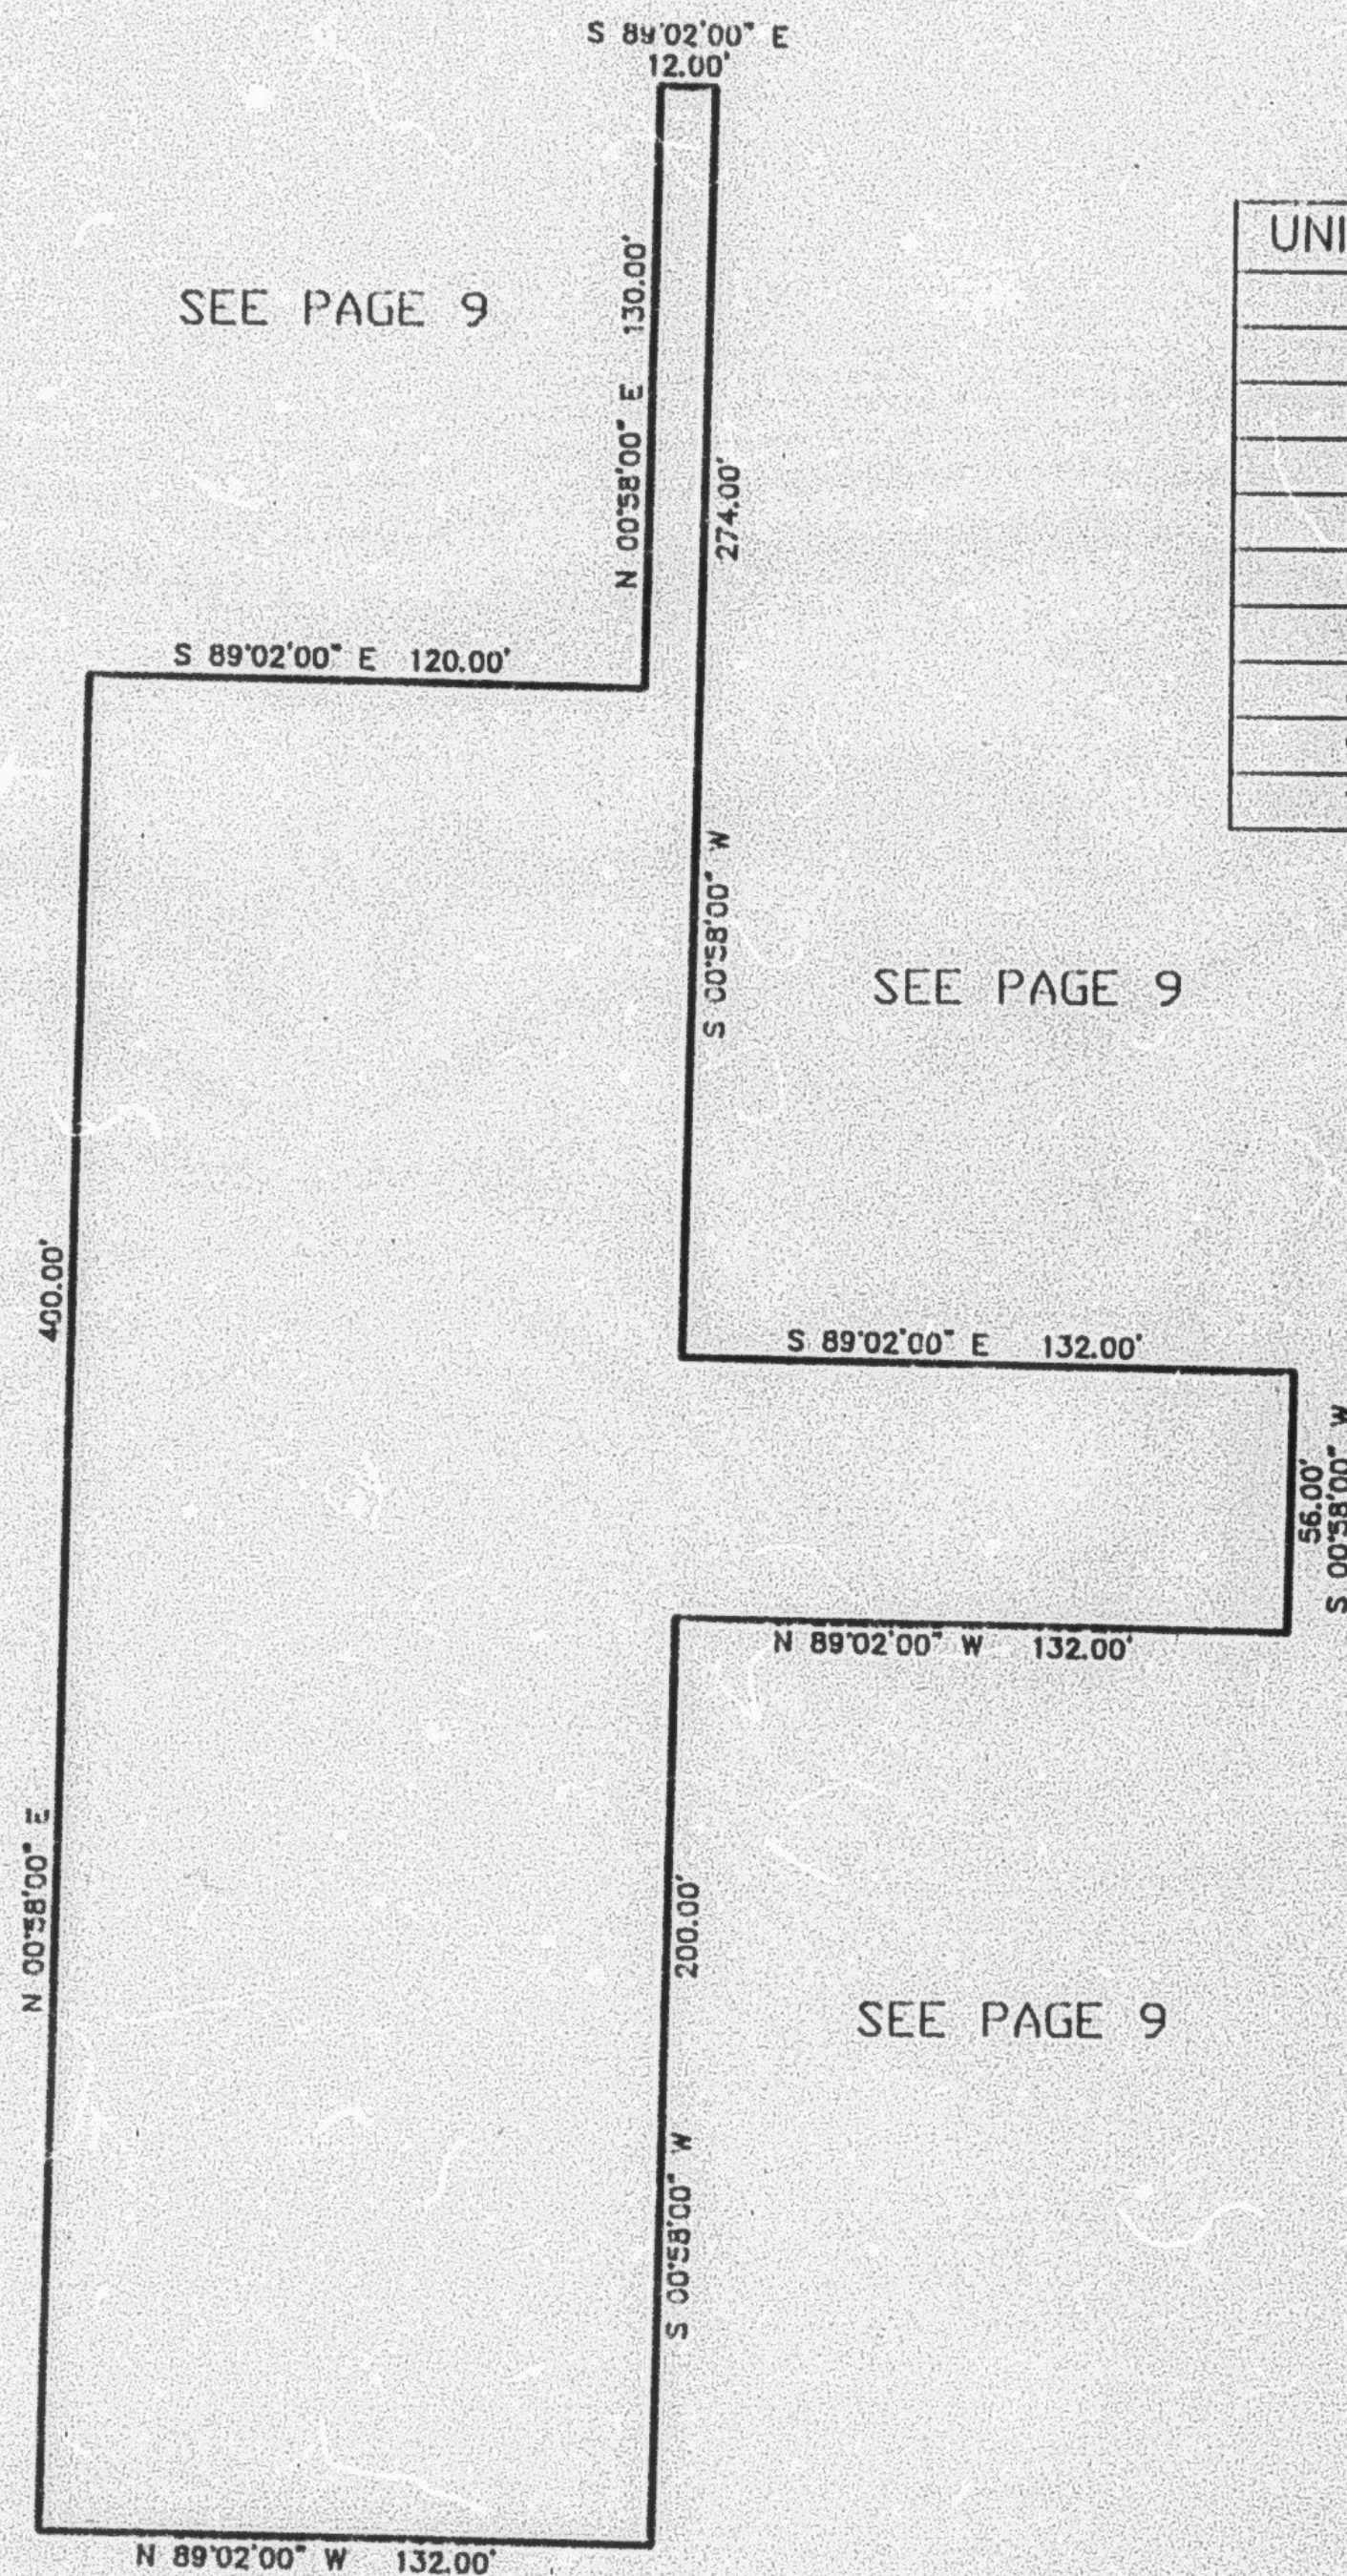

| UNIT # | SERIAL #  | OWNERSHIP                         |
|--------|-----------|-----------------------------------|
| 1      | 020780001 | POZZA-LITE CORP.                  |
| 2      | 020780002 |                                   |
| 3      | 020780003 |                                   |
| 4      | 020780004 |                                   |
| 5      | 020780005 |                                   |
| 6      | 020780006 |                                   |
| 7      | 020780007 |                                   |
| 8      | 020780008 |                                   |
| 9      | 020780009 | NANCY L. FLEMING                  |
| 10     | 020780010 | LARRY W. PHILLIPS & WIFE PENNY L. |

FOR COMPLETE ENG DATA SEE  
ORIGINAL DEDICATION PLAT IN  
BOOK 38, PAGE 91 OF RECORDS.