


PART OF THE N.E. 1/4, SEC. 33, T.6N., R.1W., S.L.B. & M.
MONTAÑA ESTATES CONDOMINIUM

TAXING UNIT: 25

IN OGDEN CITY
 SCALE 1" = 50'

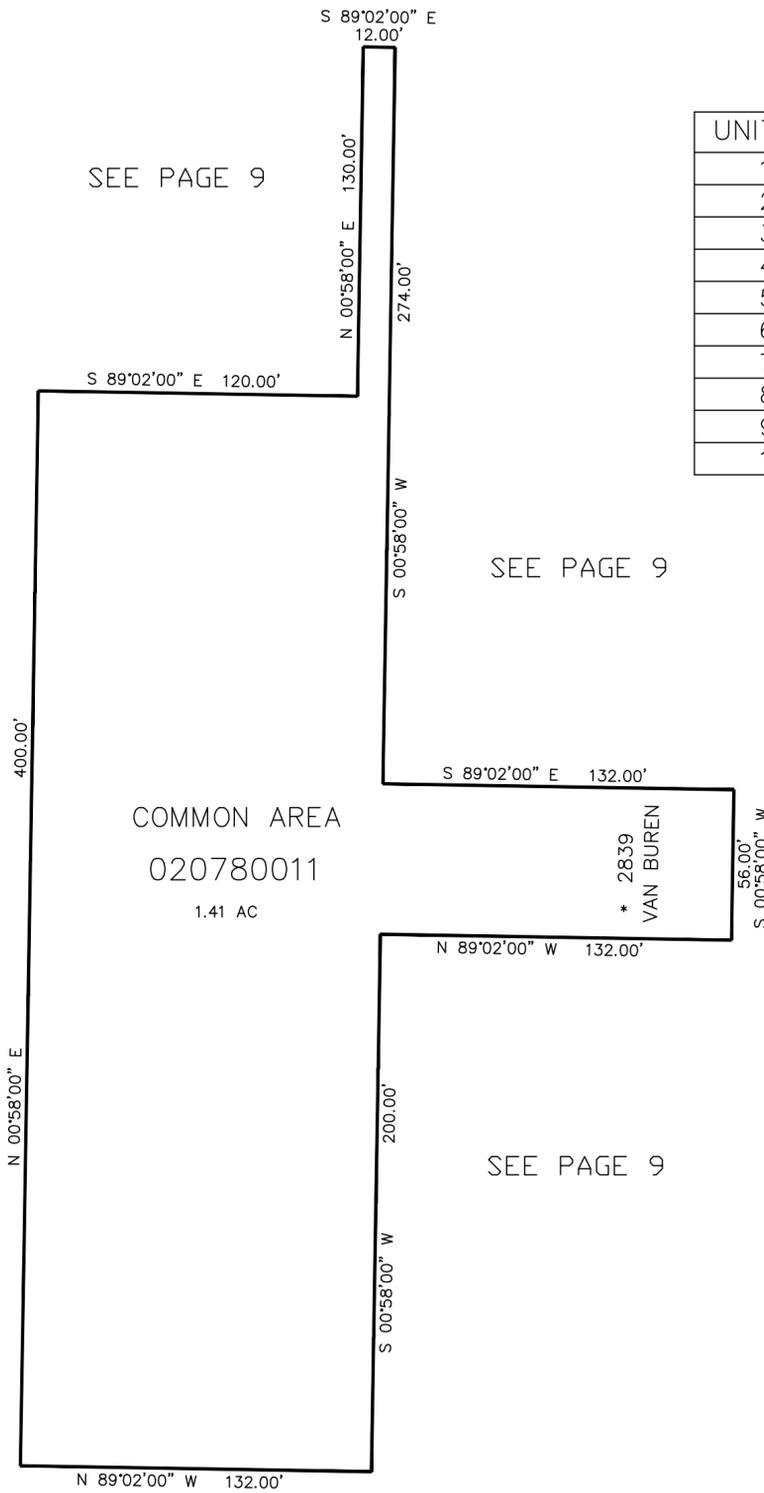

UNIT #	SERIAL #	OWNERSHIP
1	020780001	JANICE A CROFTS
2	020780002	JANICE A CROFTS
3	020780003	GREGORY N MCCALLON & WF KAREN E
4	020780004	RAY BURROWS
5	020780005	MERRILYNN G MIJANGOS
6	020780006	BARBARA L OLSON
7	020780007	FAYE ERWIN & HUSB DENNIS G
8	020780008	BORJE KILANDER
9	020780009	KENNETH R BOSSENBERGER TRUST
10	020780010	MAURINE RECORD

SEE PAGE 9

SEE PAGE 9

SEE PAGE 9

COMMON AREA
 020780011
 1.41 AC

* 2839
 VAN BUREN

*ADDRESS CHANGED 30-JUN-2008
 ORDER NO. 2008-10 (E#2350803).

SEE PAGE 9

SEE PAGE 9

FOR COMPLETE ENG DATA SEE
 ORIGINAL DEDICATION PLAT IN
 BOOK 38, PAGE 91 OF RECORDS.