

PART OF BLOCK 33, PLAT C, OGDEN CITY SURVEY
LOCATED IN SECTION 28, T.6N., R.1W., S.L.B. & M.

OGDEN BUNGALOWS SUB

IN OGDEN CITY


SCALE 1" = 60'

TAXING UNIT: 25

SEE PAGE 30

SEE PAGE 30

SEE PAGE 30

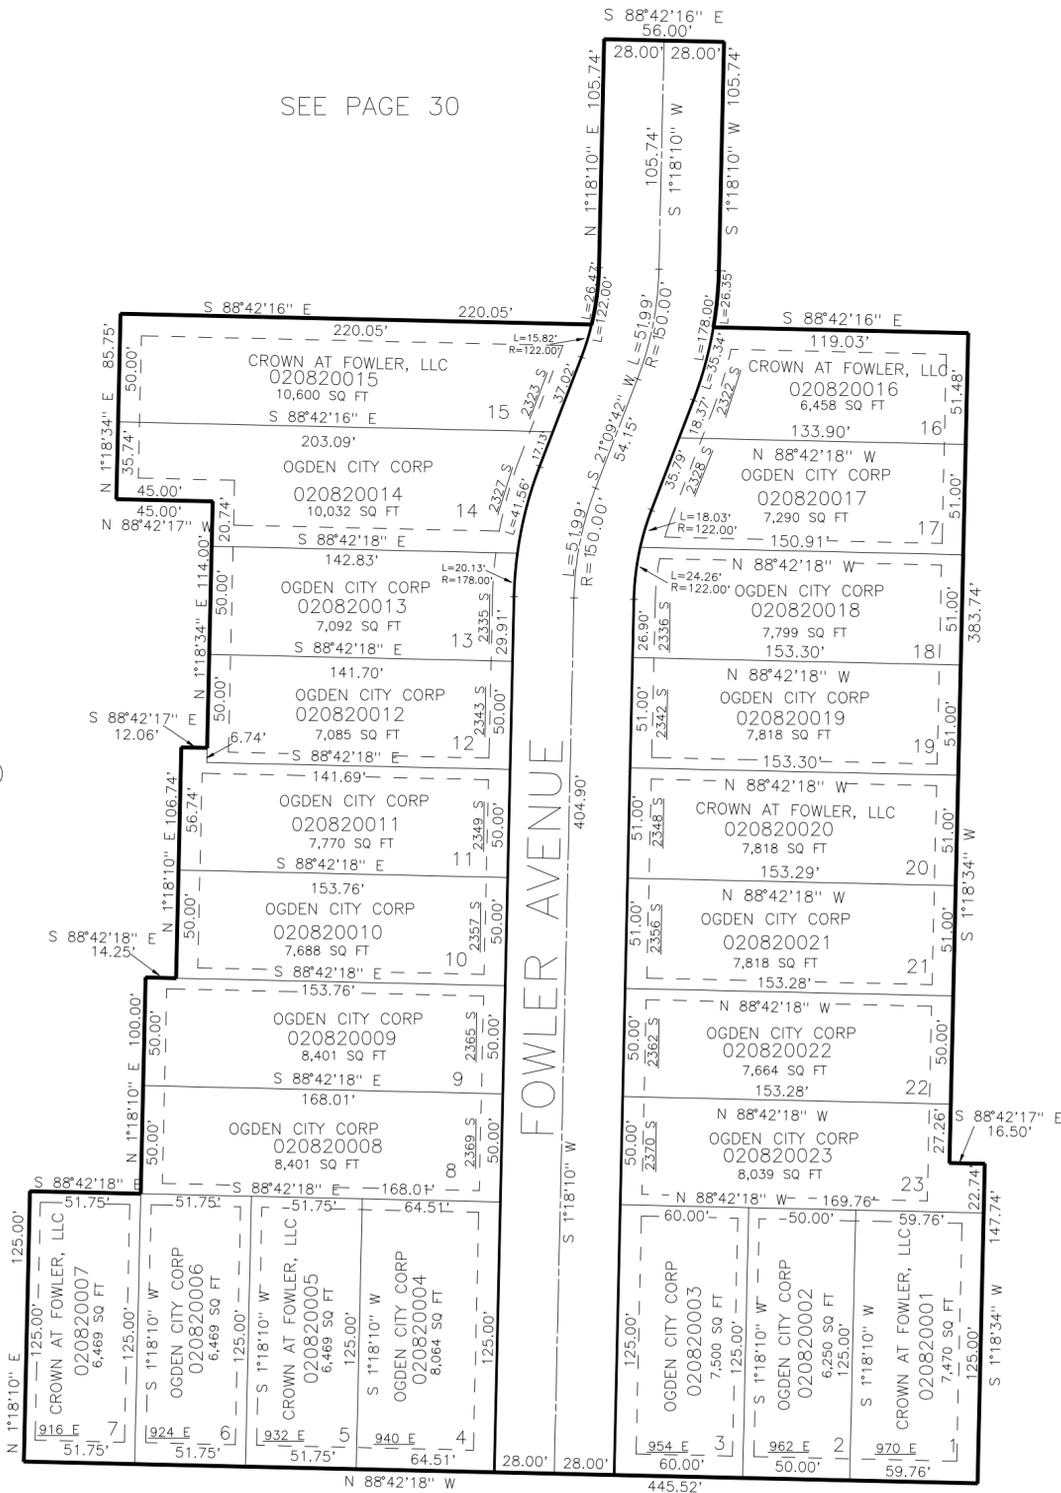

10' UTILITY & DRAINAGE EASEMENTS EACH
SIDE OF PROPERTY LINES AS INDICATED
BY DASHED LINES EXCEPT AS OTHERWISE
SHOWN.

SEE PAGE 30

FOR COMPLETE ENG DATA SEE
ORIGINAL DEDICATION PLAT IN
BOOK 74, PAGE 66 OF RECORDS.