


PART OF BLOCK 33, PLAT C, OGDEN CITY SURVEY
LOCATED IN SECTION 28, T.6N., R.1W., S.L.B. & M.

OGDEN BUNGALOWS SUB

IN OGDEN CITY

TAXING UNIT: 25

SCALE 1" = 60'

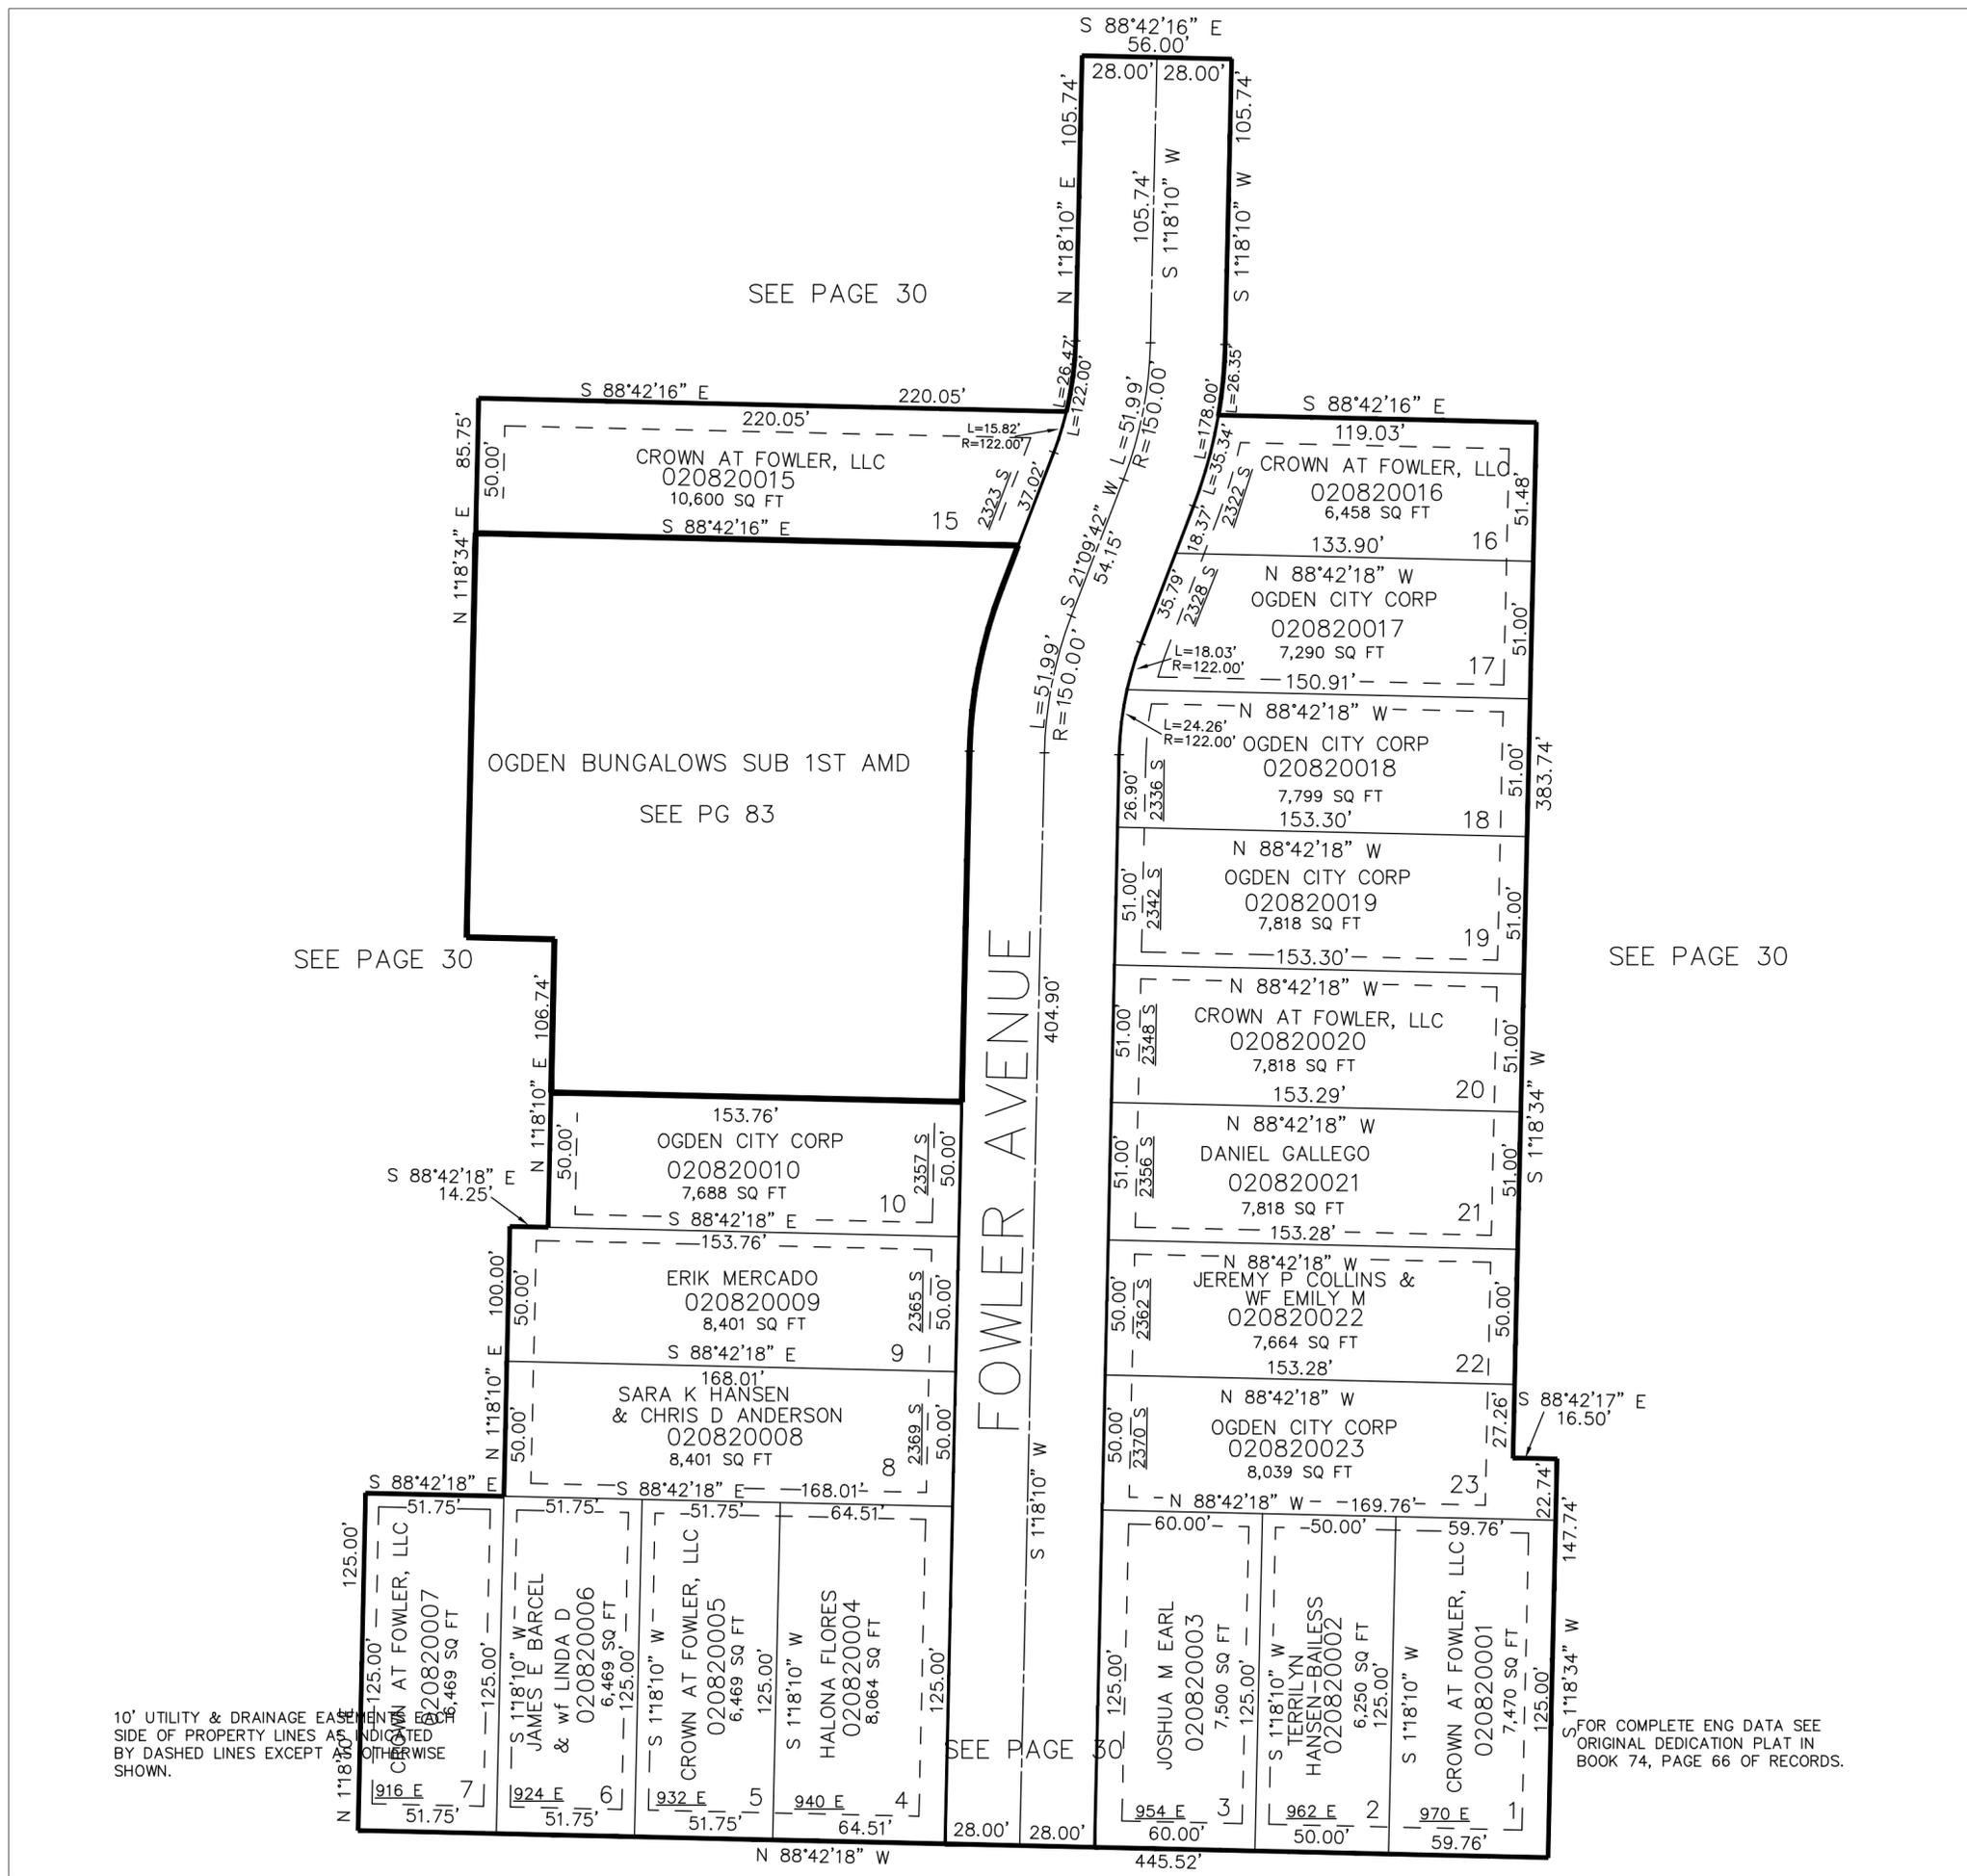

SEE PAGE 30

OGDEN BUNGALOWS SUB 1ST AMD
SEE PG 83

SEE PAGE 30

SEE PAGE 30

SEE PAGE 30

10' UTILITY & DRAINAGE EASEMENT INDICATED BY DASHED LINES EXCEPT OTHERWISE SHOWN.

FOR COMPLETE ENG DATA SEE ORIGINAL DEDICATION PLAT IN BOOK 74, PAGE 66 OF RECORDS.