

PART OF BLOCK 33, PLAT C, OGDEN CITY SURVEY, SECTION 28, T.6N., R.1W., S.L.B. & M.

83

OGDEN BUNGALOWS SUBDIVISION 1ST AMENDMENT


IN OGDEN CITY

TAXING UNIT: 25

SCALE 1" = 30'

SEE PAGE 82

SEE PAGE 30

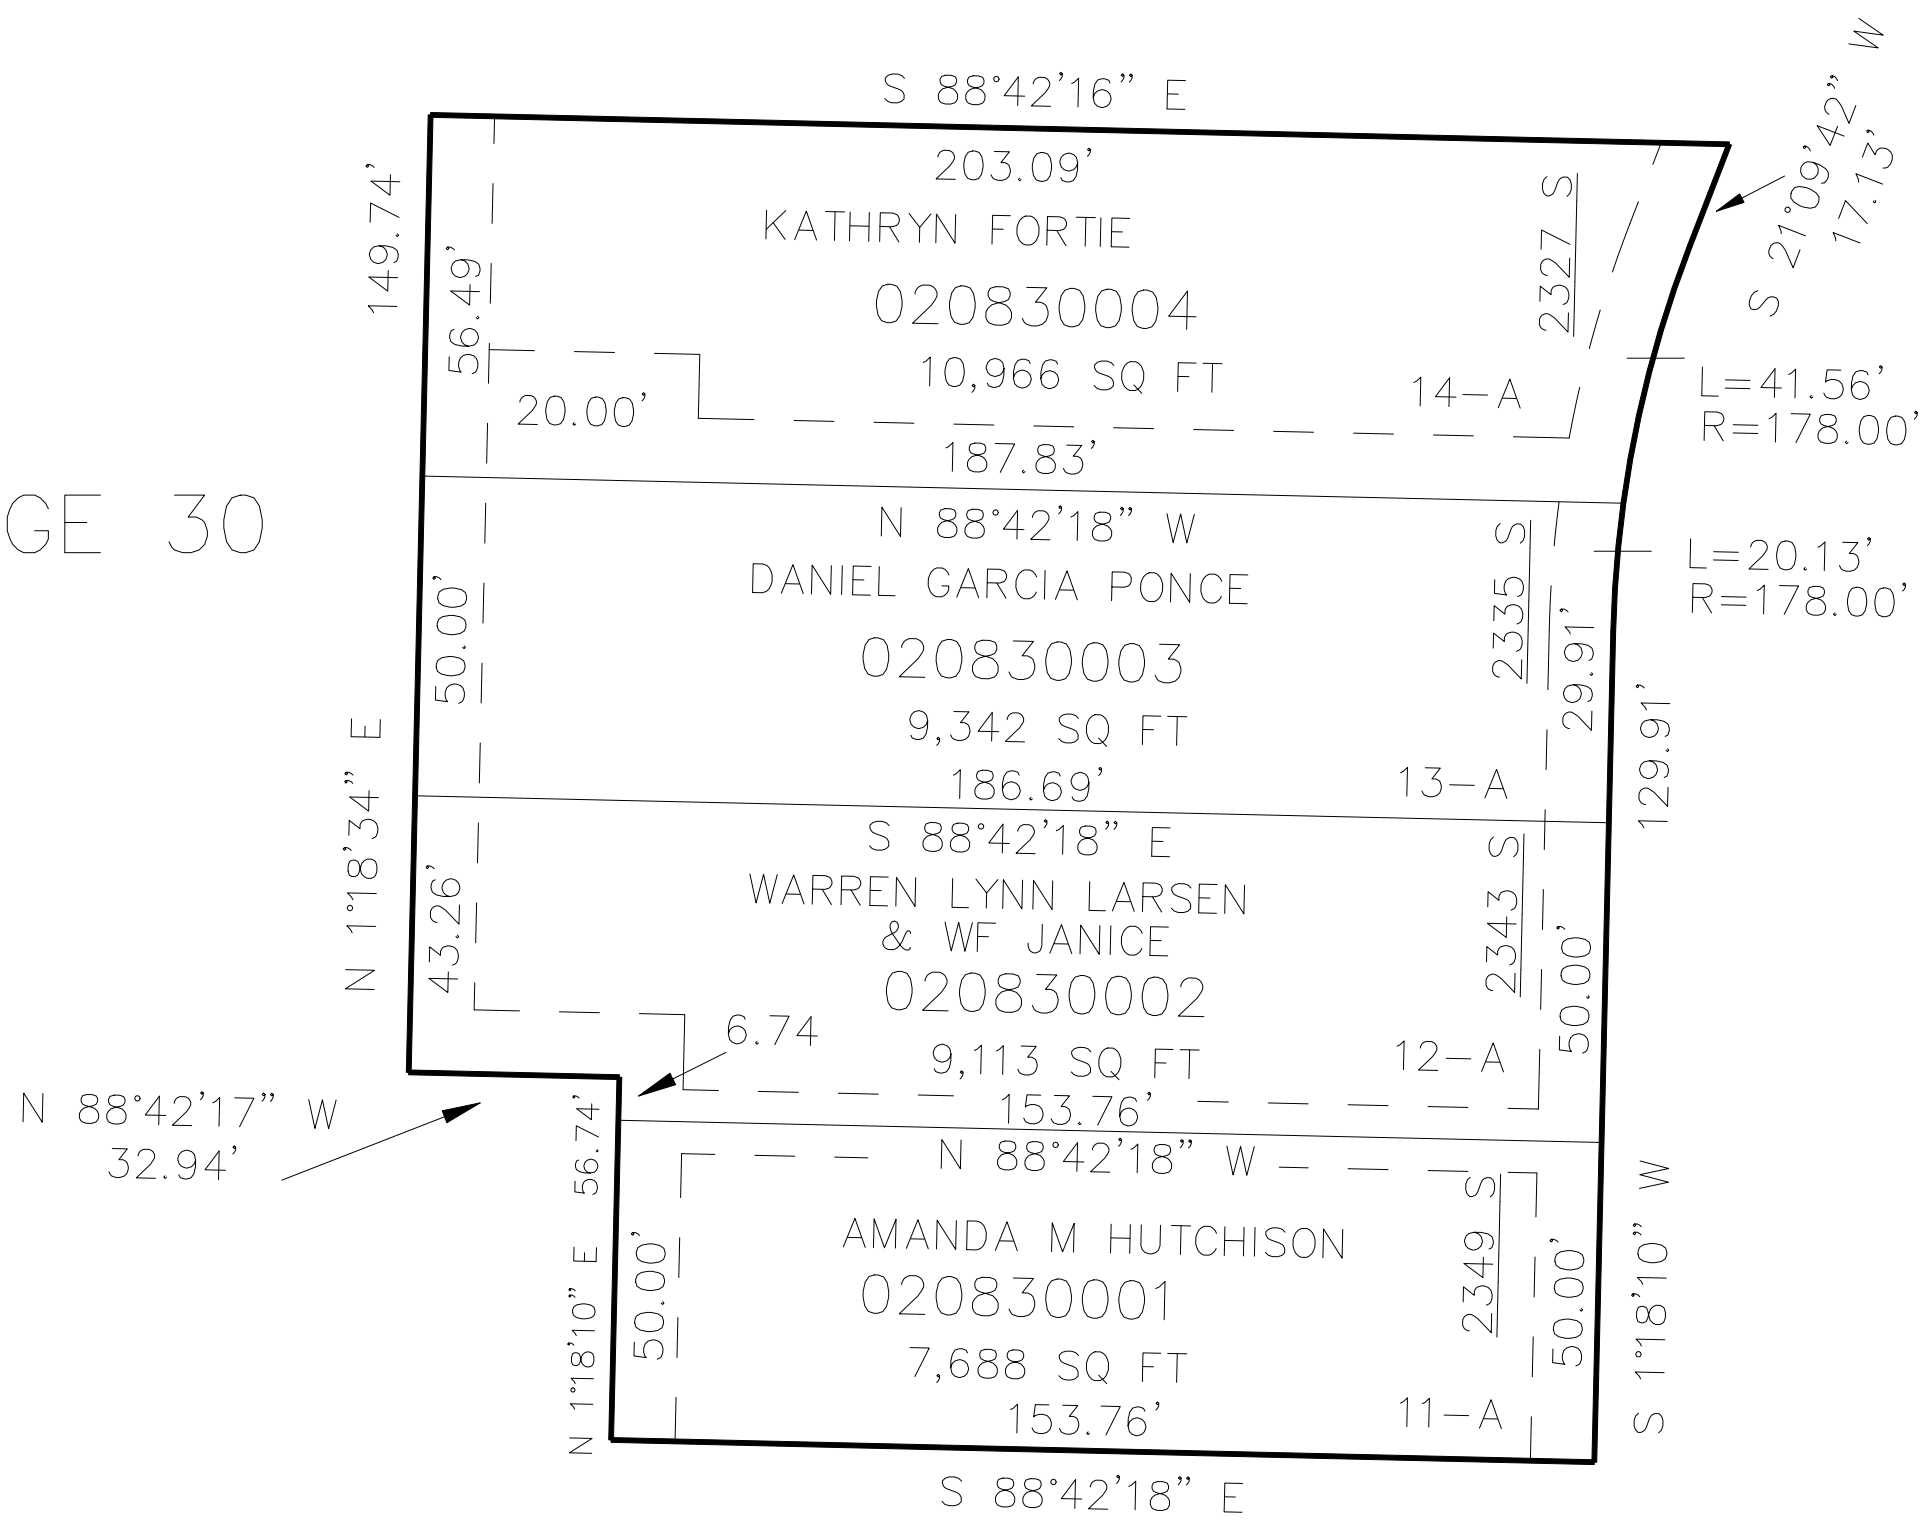

FWLER AVE

SEE PAGE 82

10' UTILITY & DRAINAGE EASEMENTS EACH
SIDE OF PROPERTY LINES AS INDICATED
BY DASHED LINES EXCEPT AS OTHERWISE
SHOWN.

FOR COMPLETE ENG DATA SEE
ORIGINAL DEDICATION PLAT IN
BOOK 78, PAGE 51 OF RECORDS.