

SECTION 1, T.6N., R.1E., S.L.B. & M.

IN WEBER COUNTY

SCALE 1" = 400'

TAXING UNIT: 317

SEE BOOK 22, PAGE 52

WEBER COUNTY  
200010027

DONALD STEVEN WINTERS  
& WF MARGARET  
200010038


ROBERT G MACRAE  
& WF KIMBERLEE J  
200010040  
42,254 SQ.FT.

WEBER COUNTY  
200010007

1/4 SEC. = S89°48' E 2652.1' CENTER LINE OF 1900 N. = S89°19' E

1900 NORTH

WEBER COUNTY  
1900 N. E

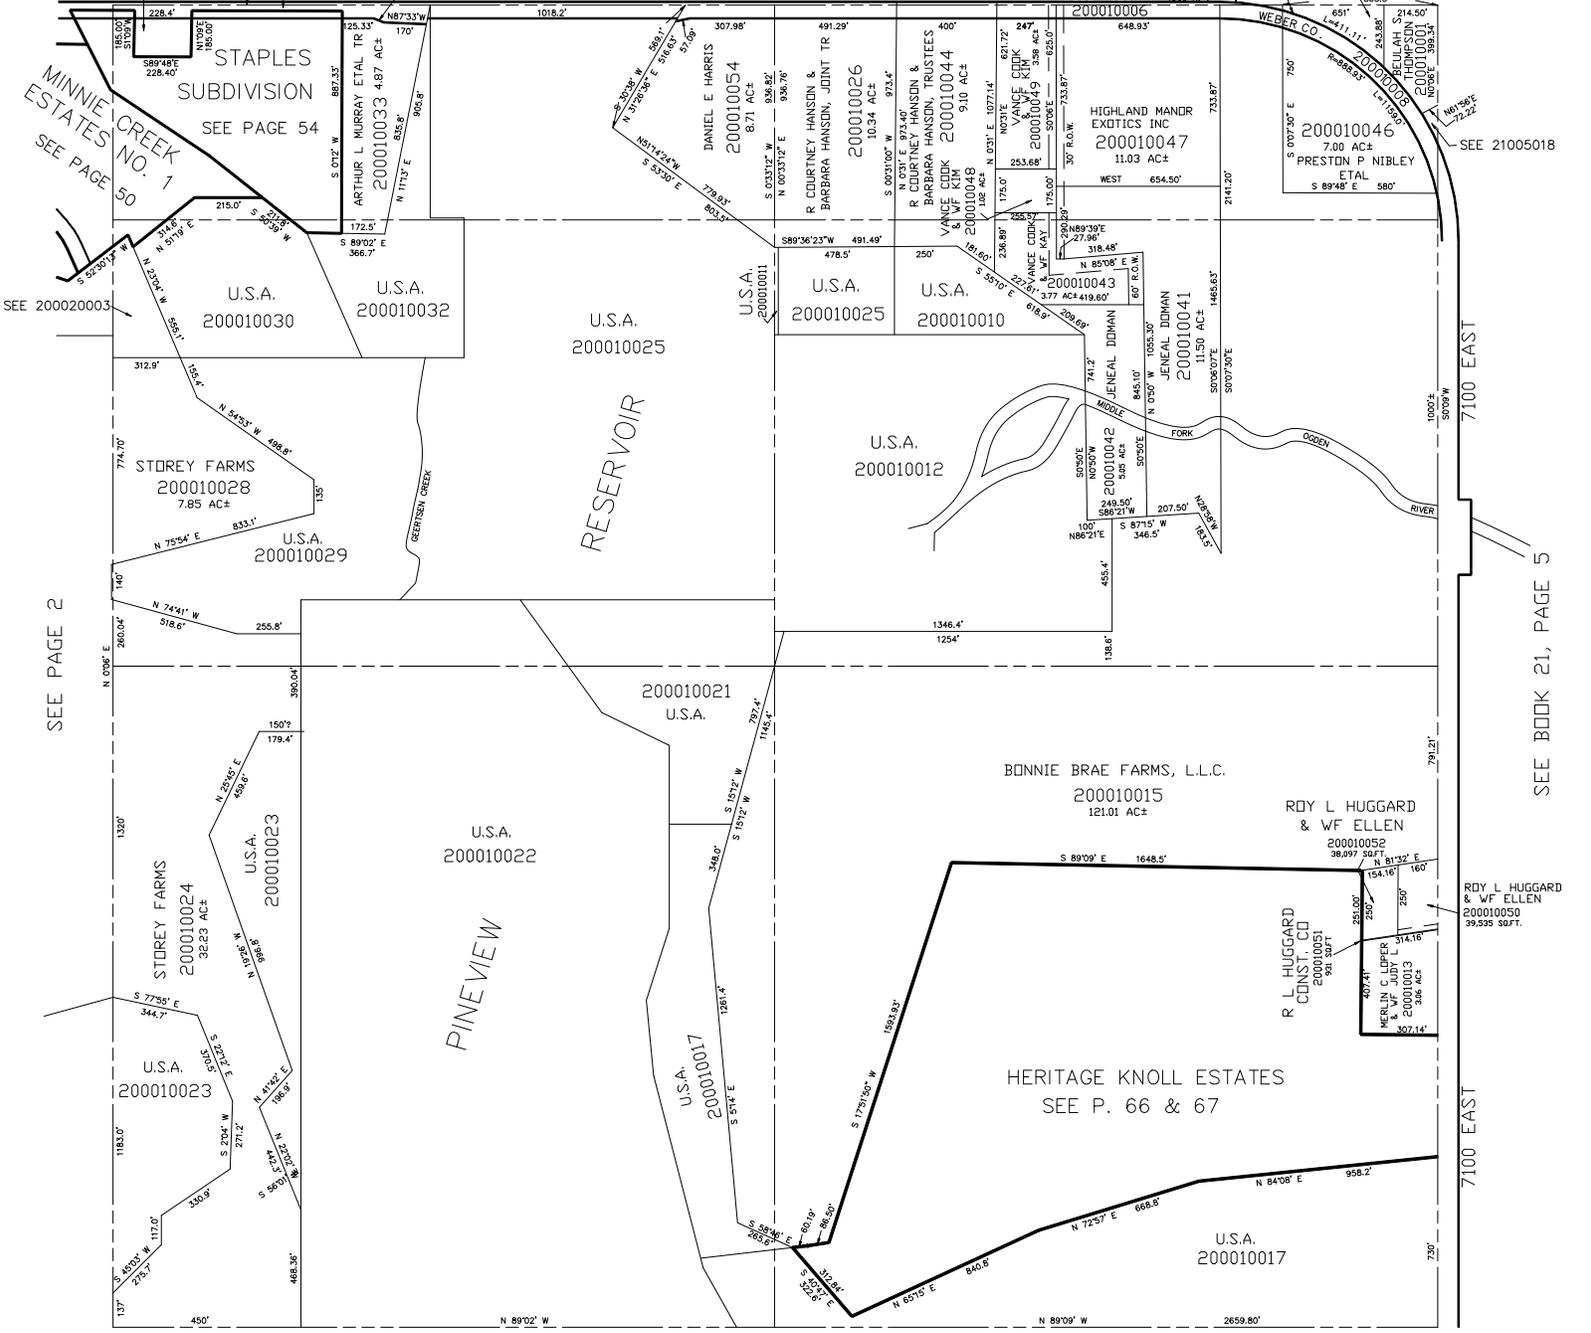

MINNIE CREEK  
ESTATES NO. 1  
SEE PAGE 50

SEE 200020003

SEE PAGE 2

SEE BOOK 21, PAGE 5

SEE PAGE 9