


SECTION 10, T.6N., R.1E., S.L.B. & M.
 IN WEBER COUNTY
 SCALE 1" = 400'

TAXING UNIT: 317

SEE PAGE 3

SEE PAGE 4

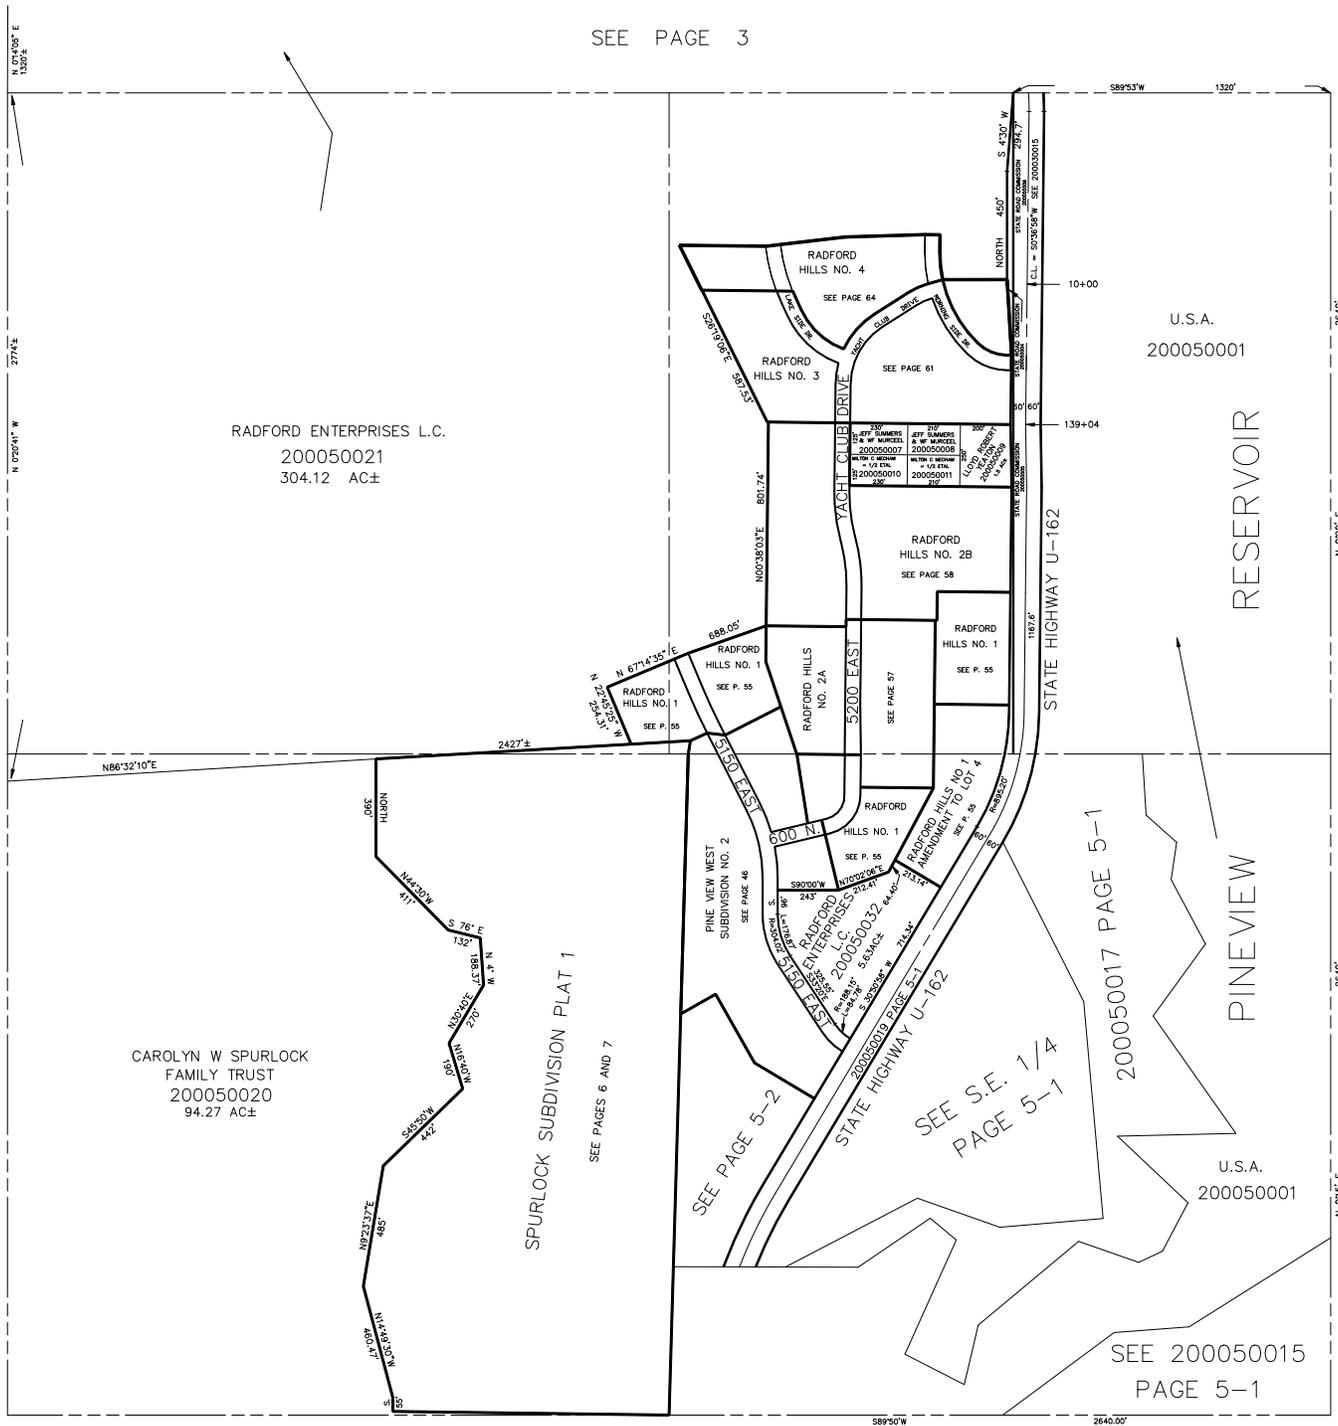

RADFORD ENTERPRISES L.C.
 200050021
 304.12 AC±

CAROLYN W SPURLOCK
 FAMILY TRUST
 200050020
 94.27 AC±

SPURLOCK SUBDIVISION PLAT 1
 SEE PAGES 6 AND 7

SEE PAGE 5-2

SEE S.E. 1/4
 PAGE 5-1

SEE 200050015
 PAGE 5-1

U.S.A.
 200050001

RESERVOIR

PINEVIEW

U.S.A.
 200050001

SEE PAGE 16

SEE PAGE 8