

PART OF SECTION 10, T.6N., R.1E., S.L.B.&M.
SPURLOCK SUBDIVISION

6

PLAT I
 IN WEBER COUNTY
 EDEN DISTRICT

TAXING UNIT: 28

LOTS 1 TO 5, 16 TO 23

SCALE 1" = 100'

SEE

EDEN CEMETERY MAINTENANCE
 DISTRICT


PREFIX: 20-006

NOTE: SEE ORIGINAL PLAT, BOOK 13,
 PAGE 37, FOR COMPLETE ENGINEERING
 DATA.

EXCEPT WHERE OTHERWISE SHOWN,
 ALL LOTS ARE OWNED BY:
 JOHN W. SPURLOCK, ET AL

SEE PAGE
 5

SEE PAGE
 5-1

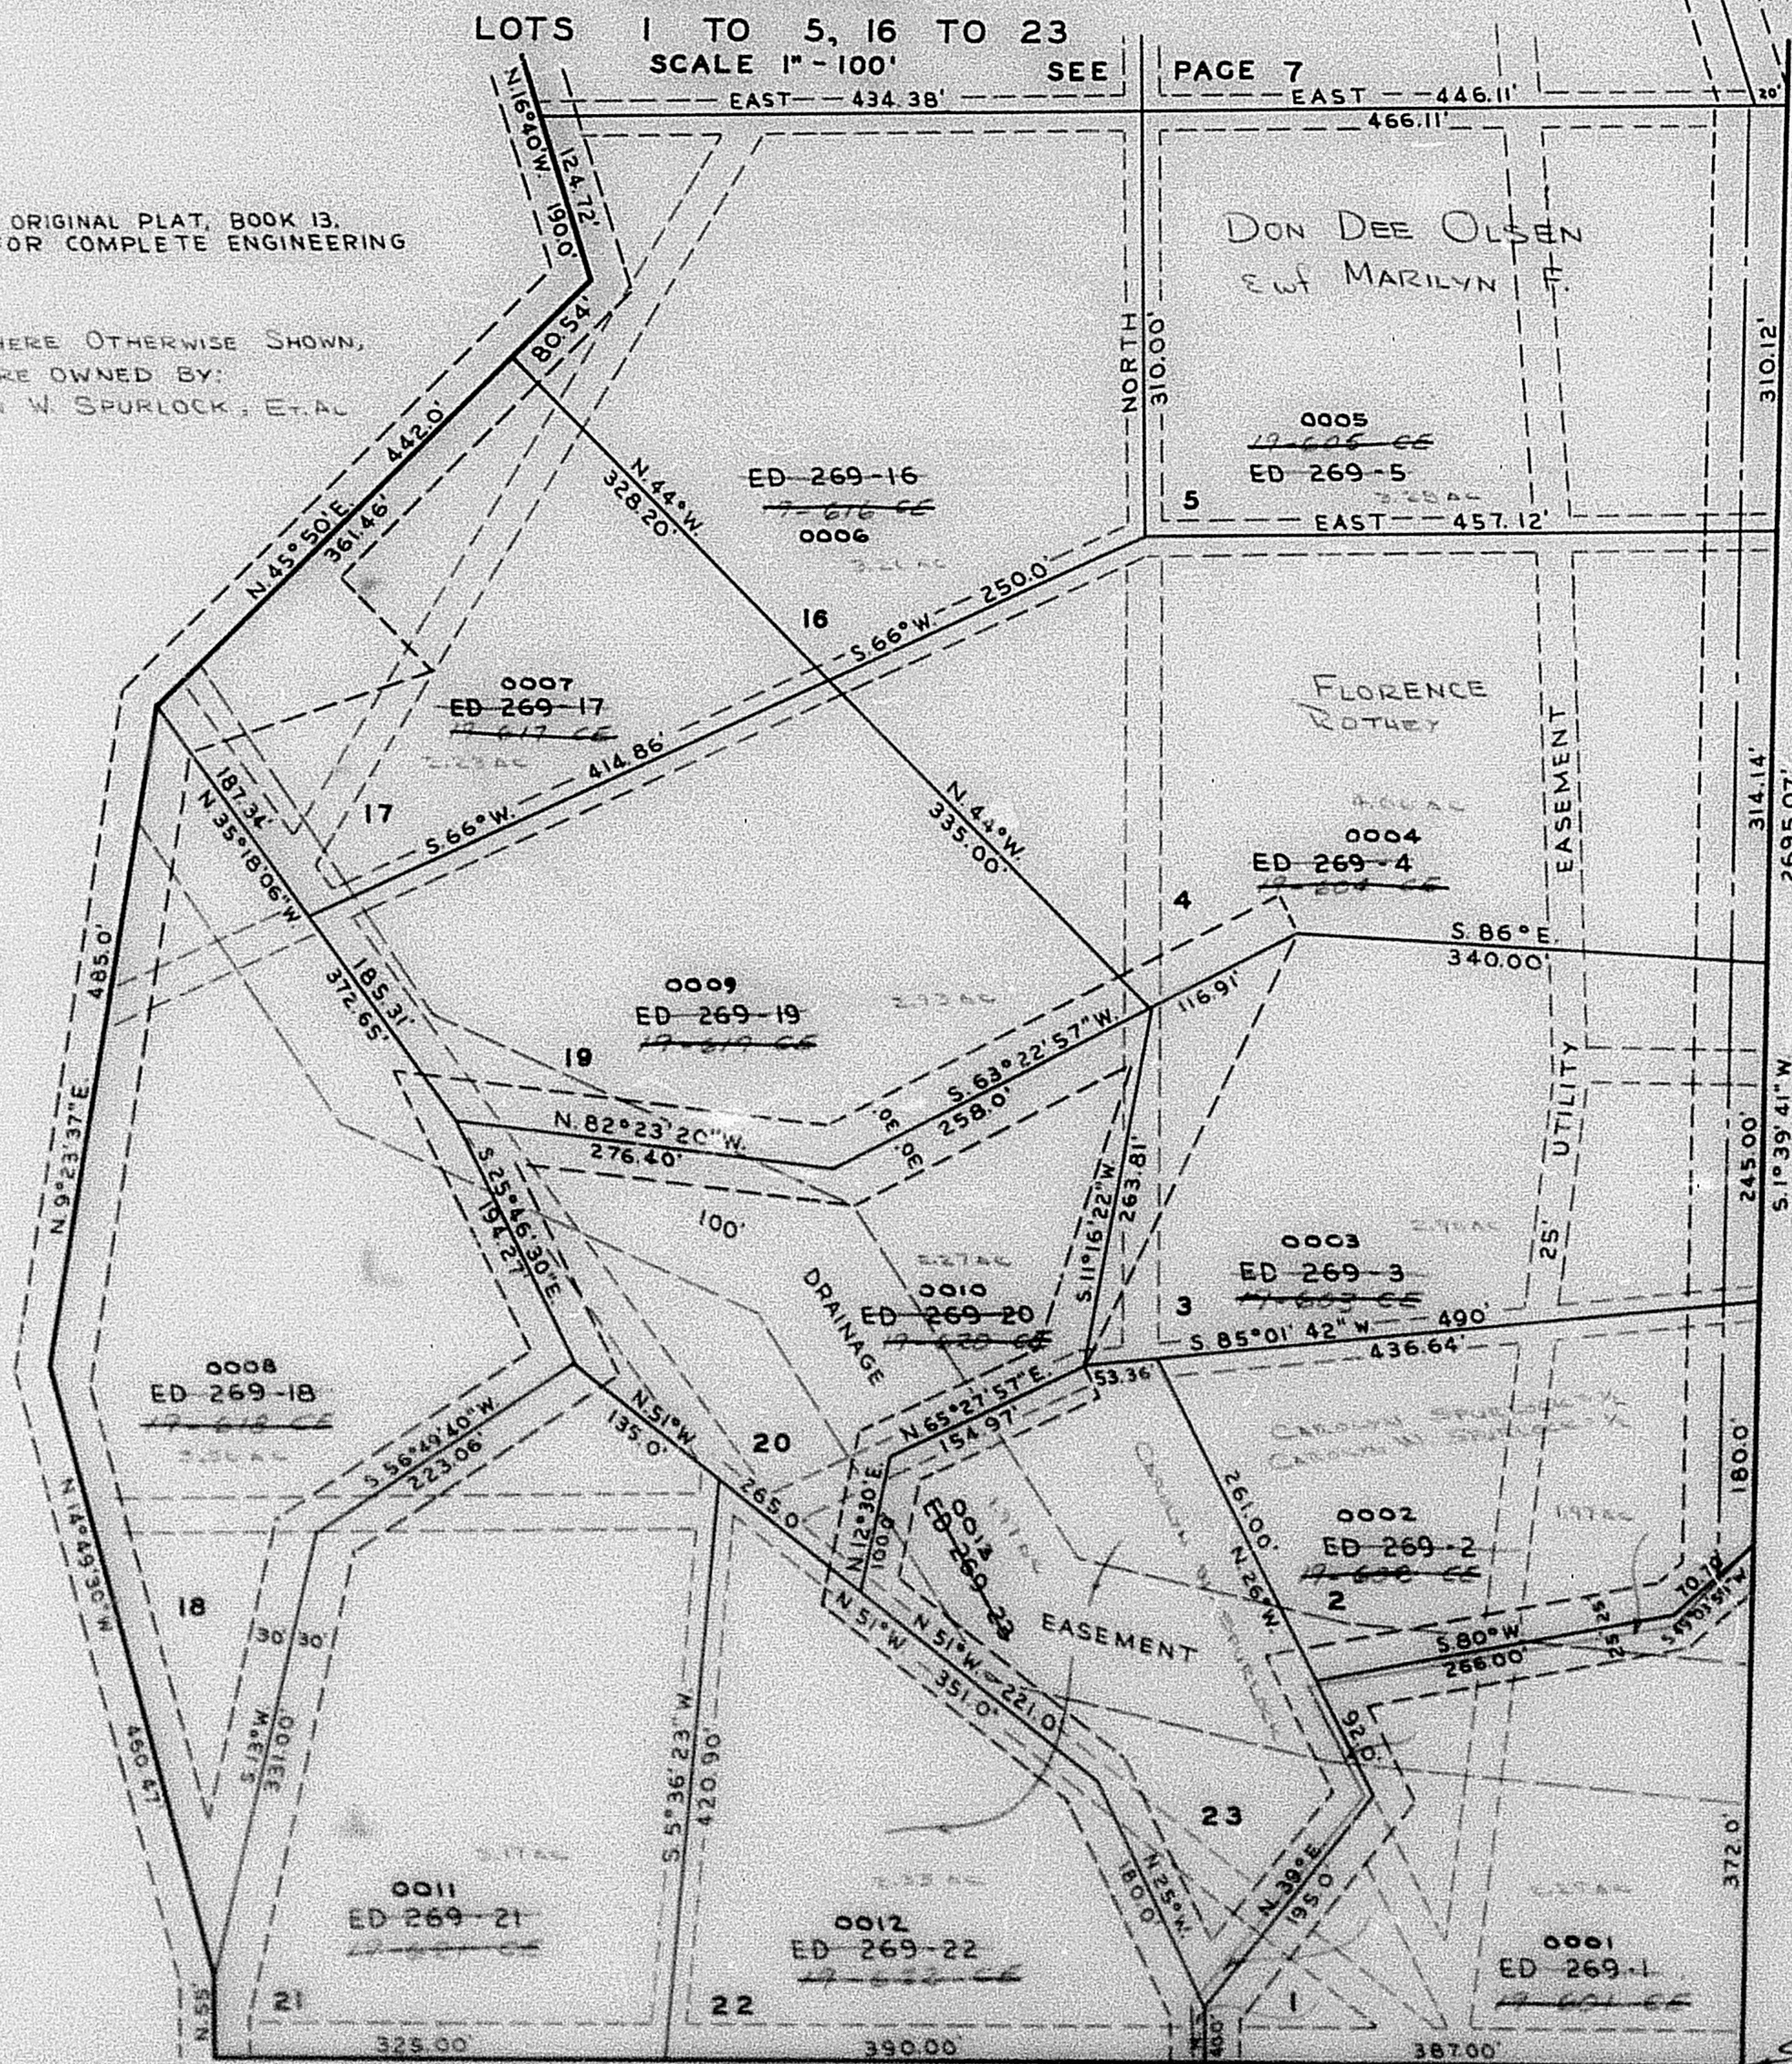

20

SEE PAGE 16

S 1/4 COR. SEC. 10,
 T.6N., R.1E., S.L.B.&M.

RB 7-63