

PART OF SECTION 10, T.6N., R.1E., S.1B.&M.
SPURLOCK SUBDIVISION

6

TAXING UNIT 28

PLAT I
IN WEBER COUNTY
EDEN DISTRICT

EDEN CEMETERY MAINTENANCE
DISTRICT

PREFIX: 20-006

LOTS 1 TO 5, 16 TO 23
SCALE 1" = 100'

SEE PAGE 7


NOTE: SEE ORIGINAL PLAT, BOOK 13,
PAGE 37, FOR COMPLETE ENGINEERING
DATA.

EXCEPT WHERE OTHERWISE SHOWN,
ALL LOTS ARE OWNED BY:
JOHN W. SPURLOCK, ET AL.

SEE PAGE
5

SEE PAGE
5-1

20

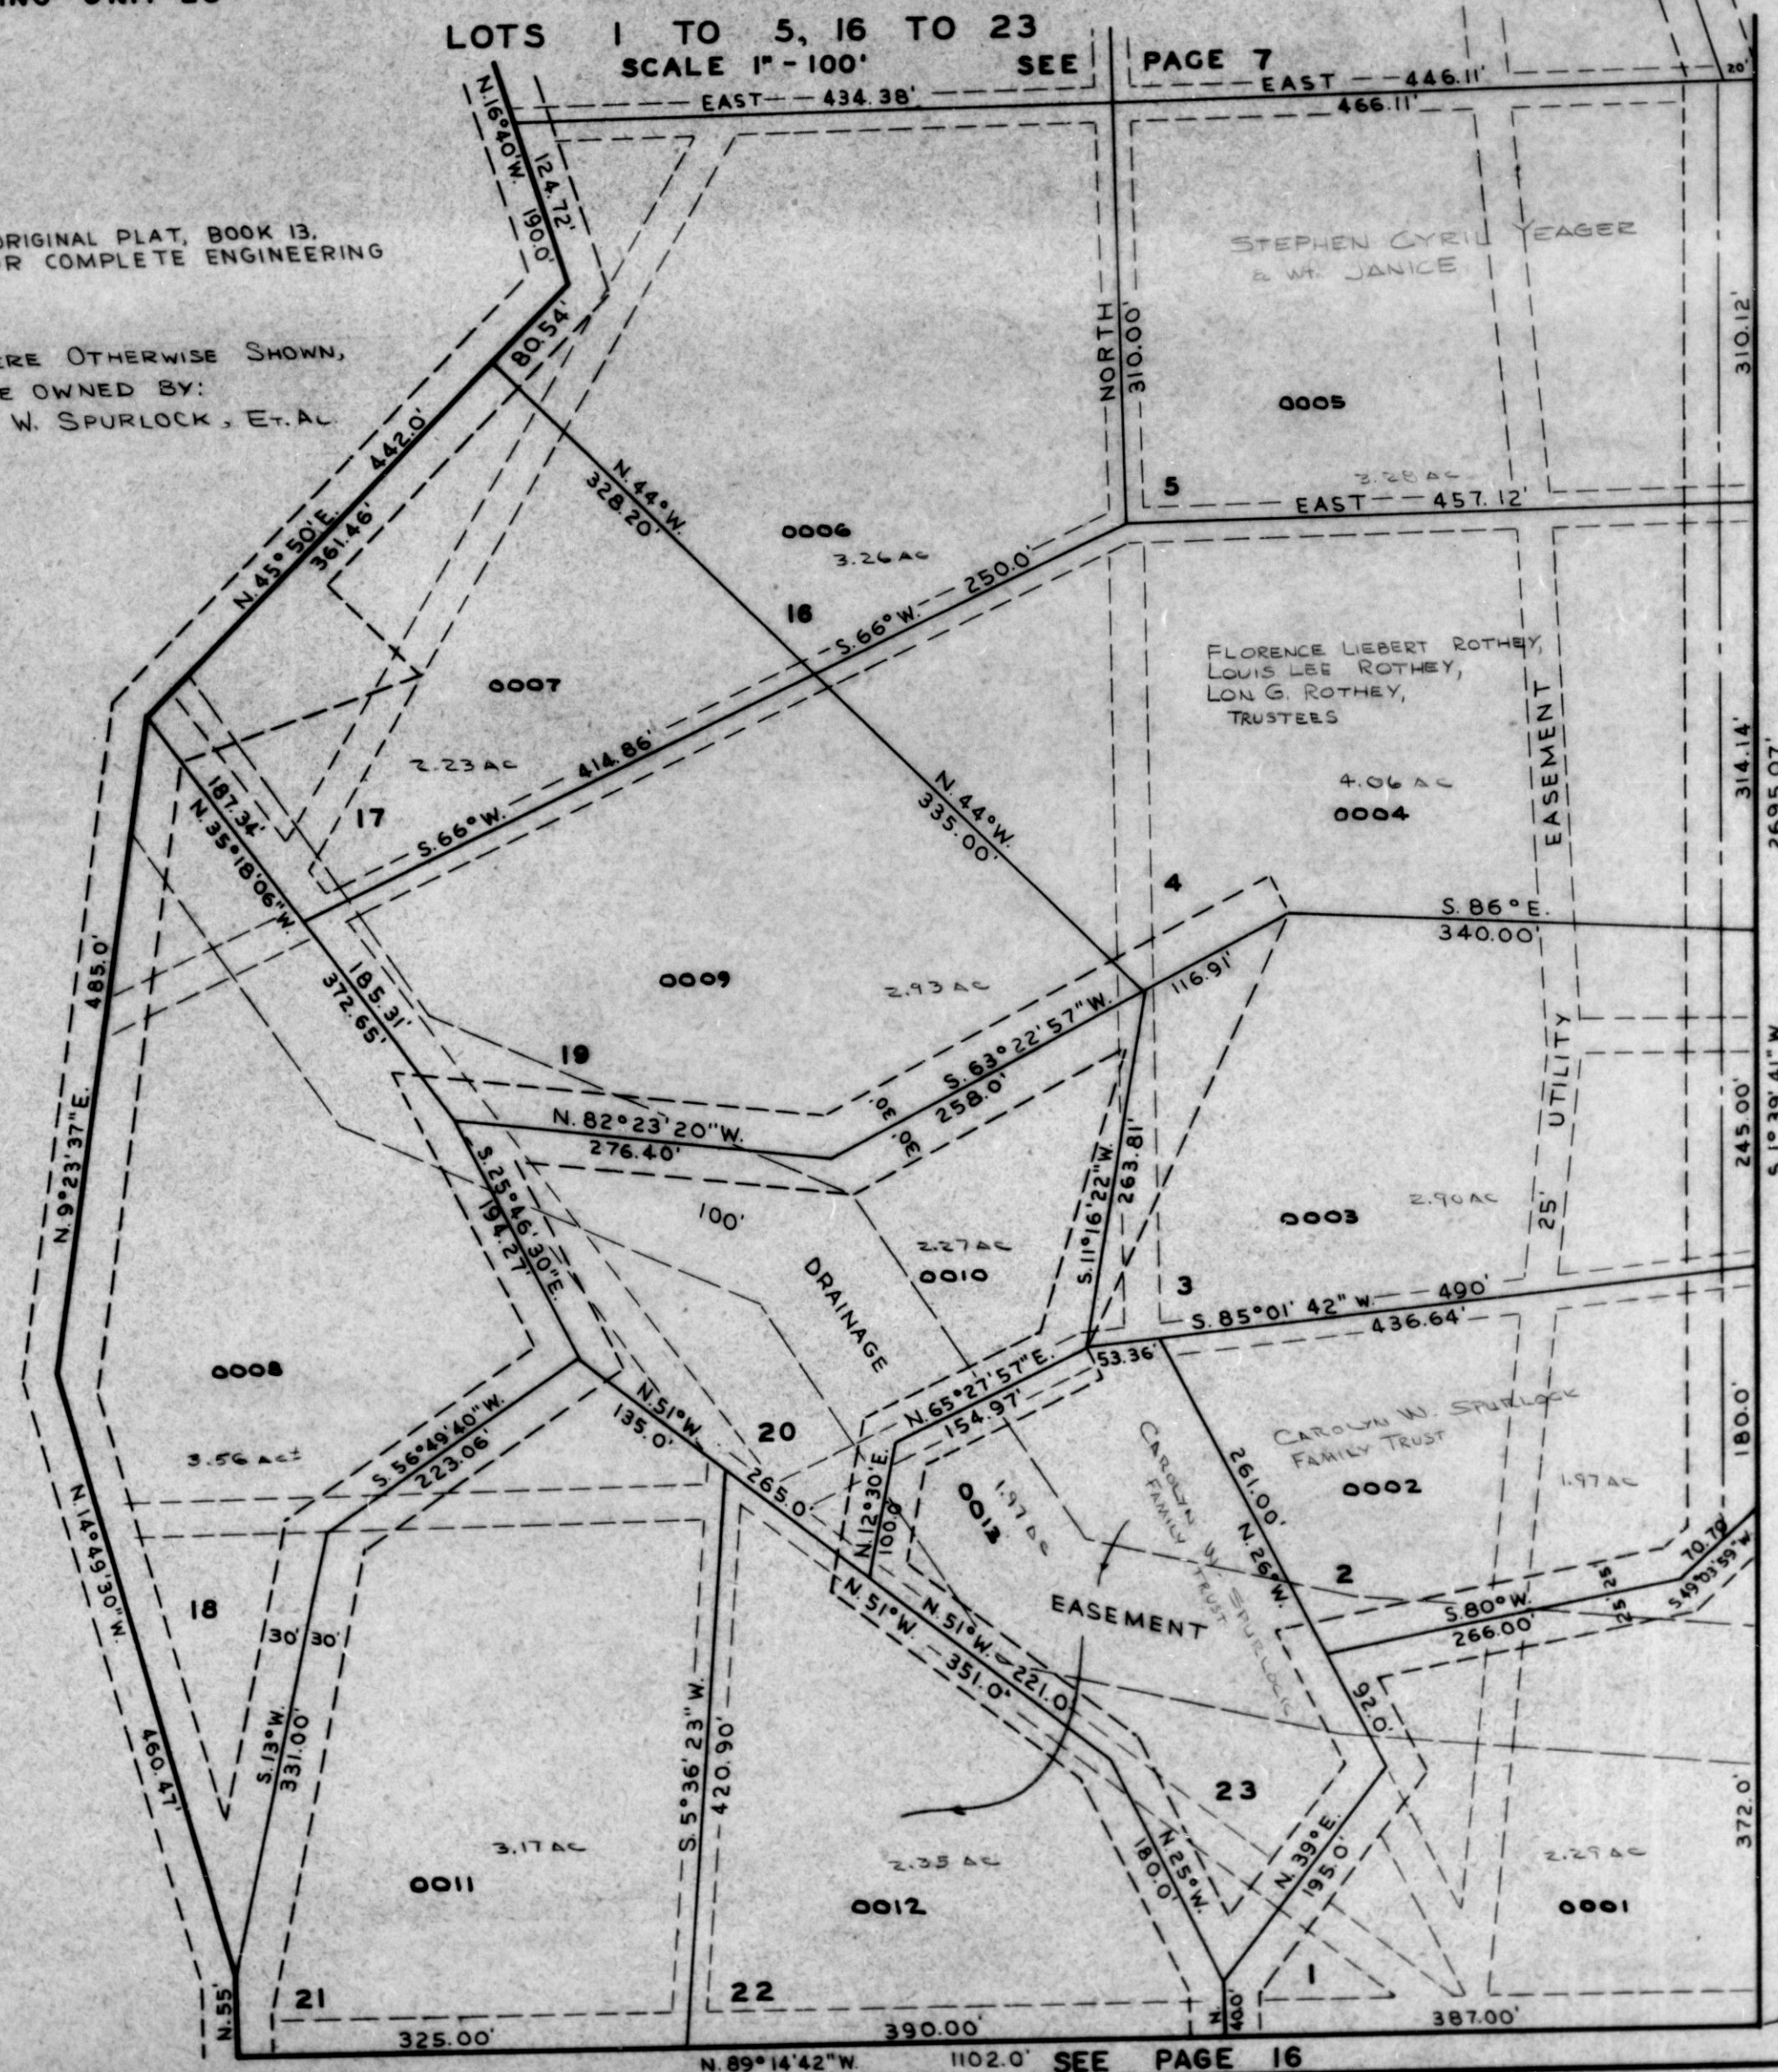

S. 1/4 COR. SEC. 10,
T.6N., R.1E., S.1B.&M.

RB 7-63