

PART OF SECTION 10, T.6N., R.1E., S.L.B. & M.
SPURLOCK SUBDIVISION PLAT 1

LOTS 1 - 5 AND 16 - 23

IN WEBER COUNTY

SCALE 1" = 100'

6

TAXING UNIT: 317


SEE PAGE 7

30' UTILITY & DRAINAGE EASEMENTS EACH
SIDE OF PROPERTY LINES AS INDICATED
BY DASHED LINES EXCEPT AS OTHERWISE
SHOWN.

FOR COMPLETE ENG DATA SEE
ORIGINAL DEDICATION PLAT IN
BOOK 13, PAGE 37 OF RECORDS.

SEE PAGE 5

SEE PAGE 5-1

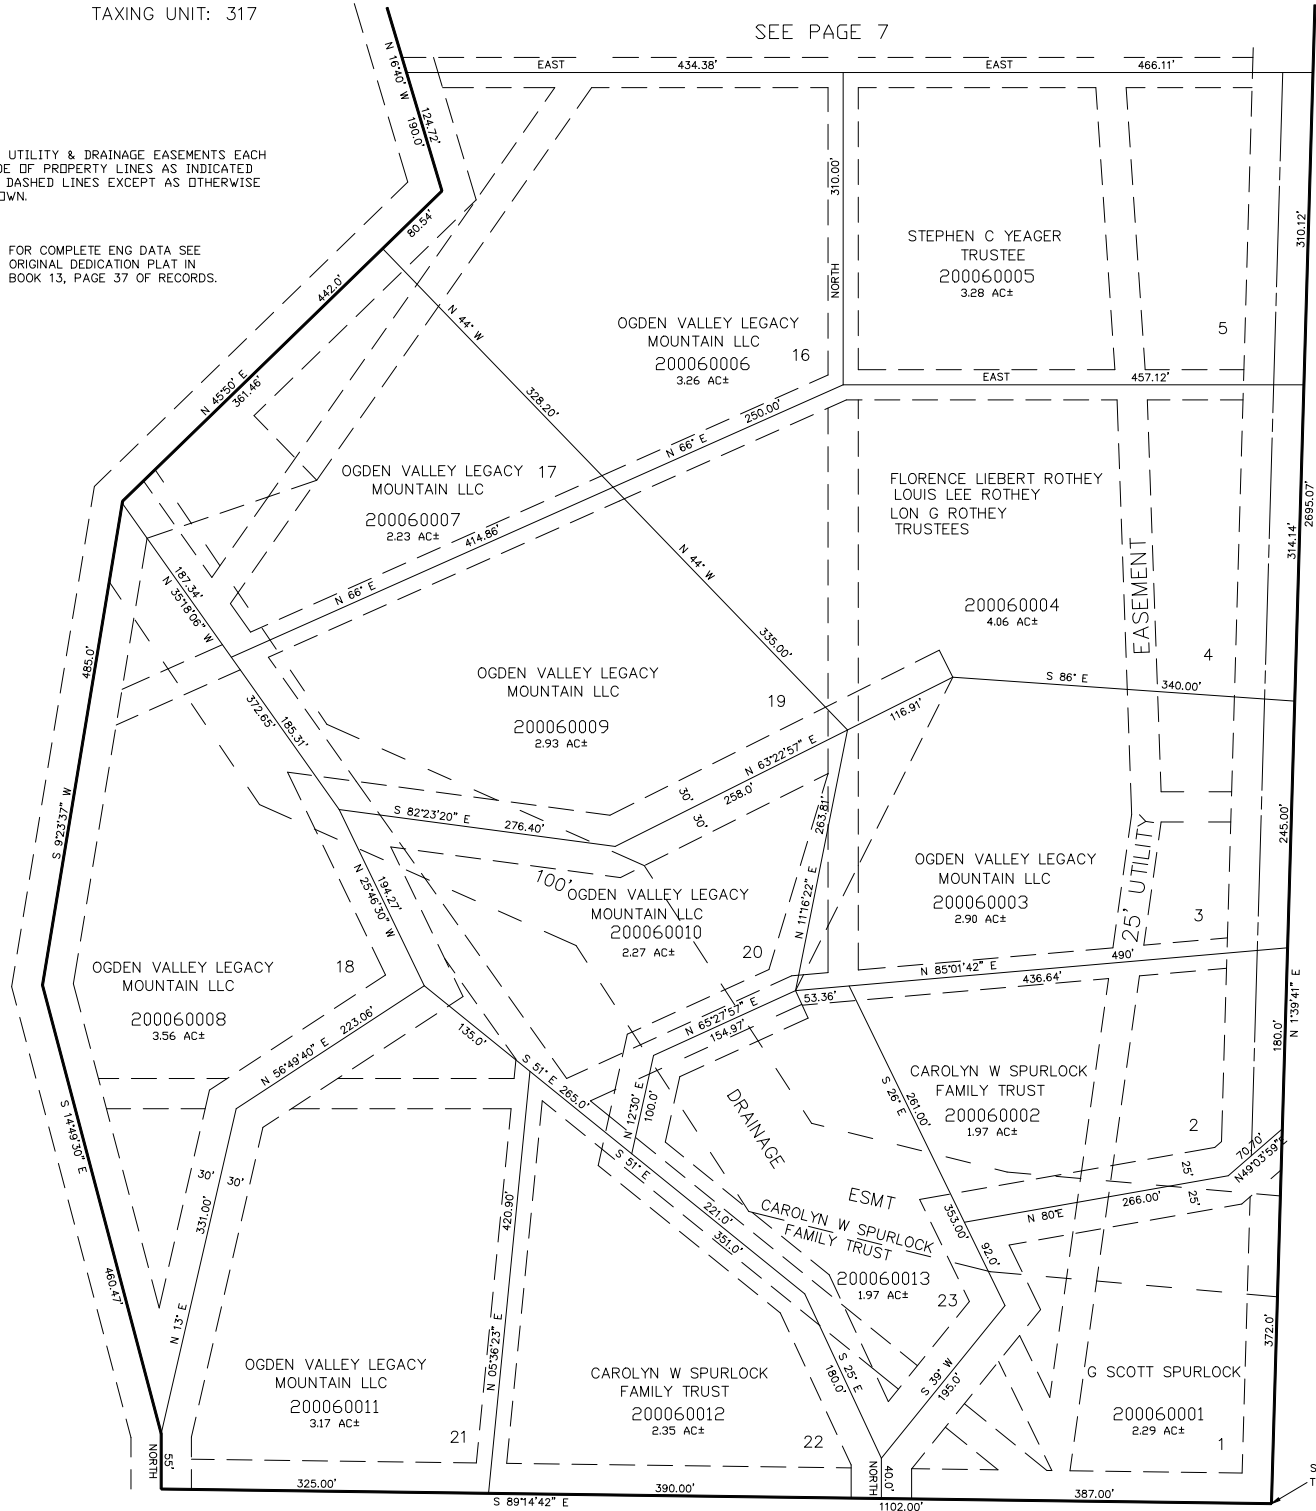

S. 1/4 COR. SEC. 10,
T.6N., R.1E., S.L.B. & M.