

PART OF SECTION 10, T.6N., R.1E., S.1B&M.  
**SPURLOCK SUBDIVISION**


7

TAXING UNIT: 28

PLAT 1  
 IN WEBER COUNTY  
 EDEN DISTRICT  
 LOTS 6 TO 15  
 SCALE 1" = 100'

PREFIX: 20-007

EDEN CEMETERY MAINTENANCE  
 DISTRICT

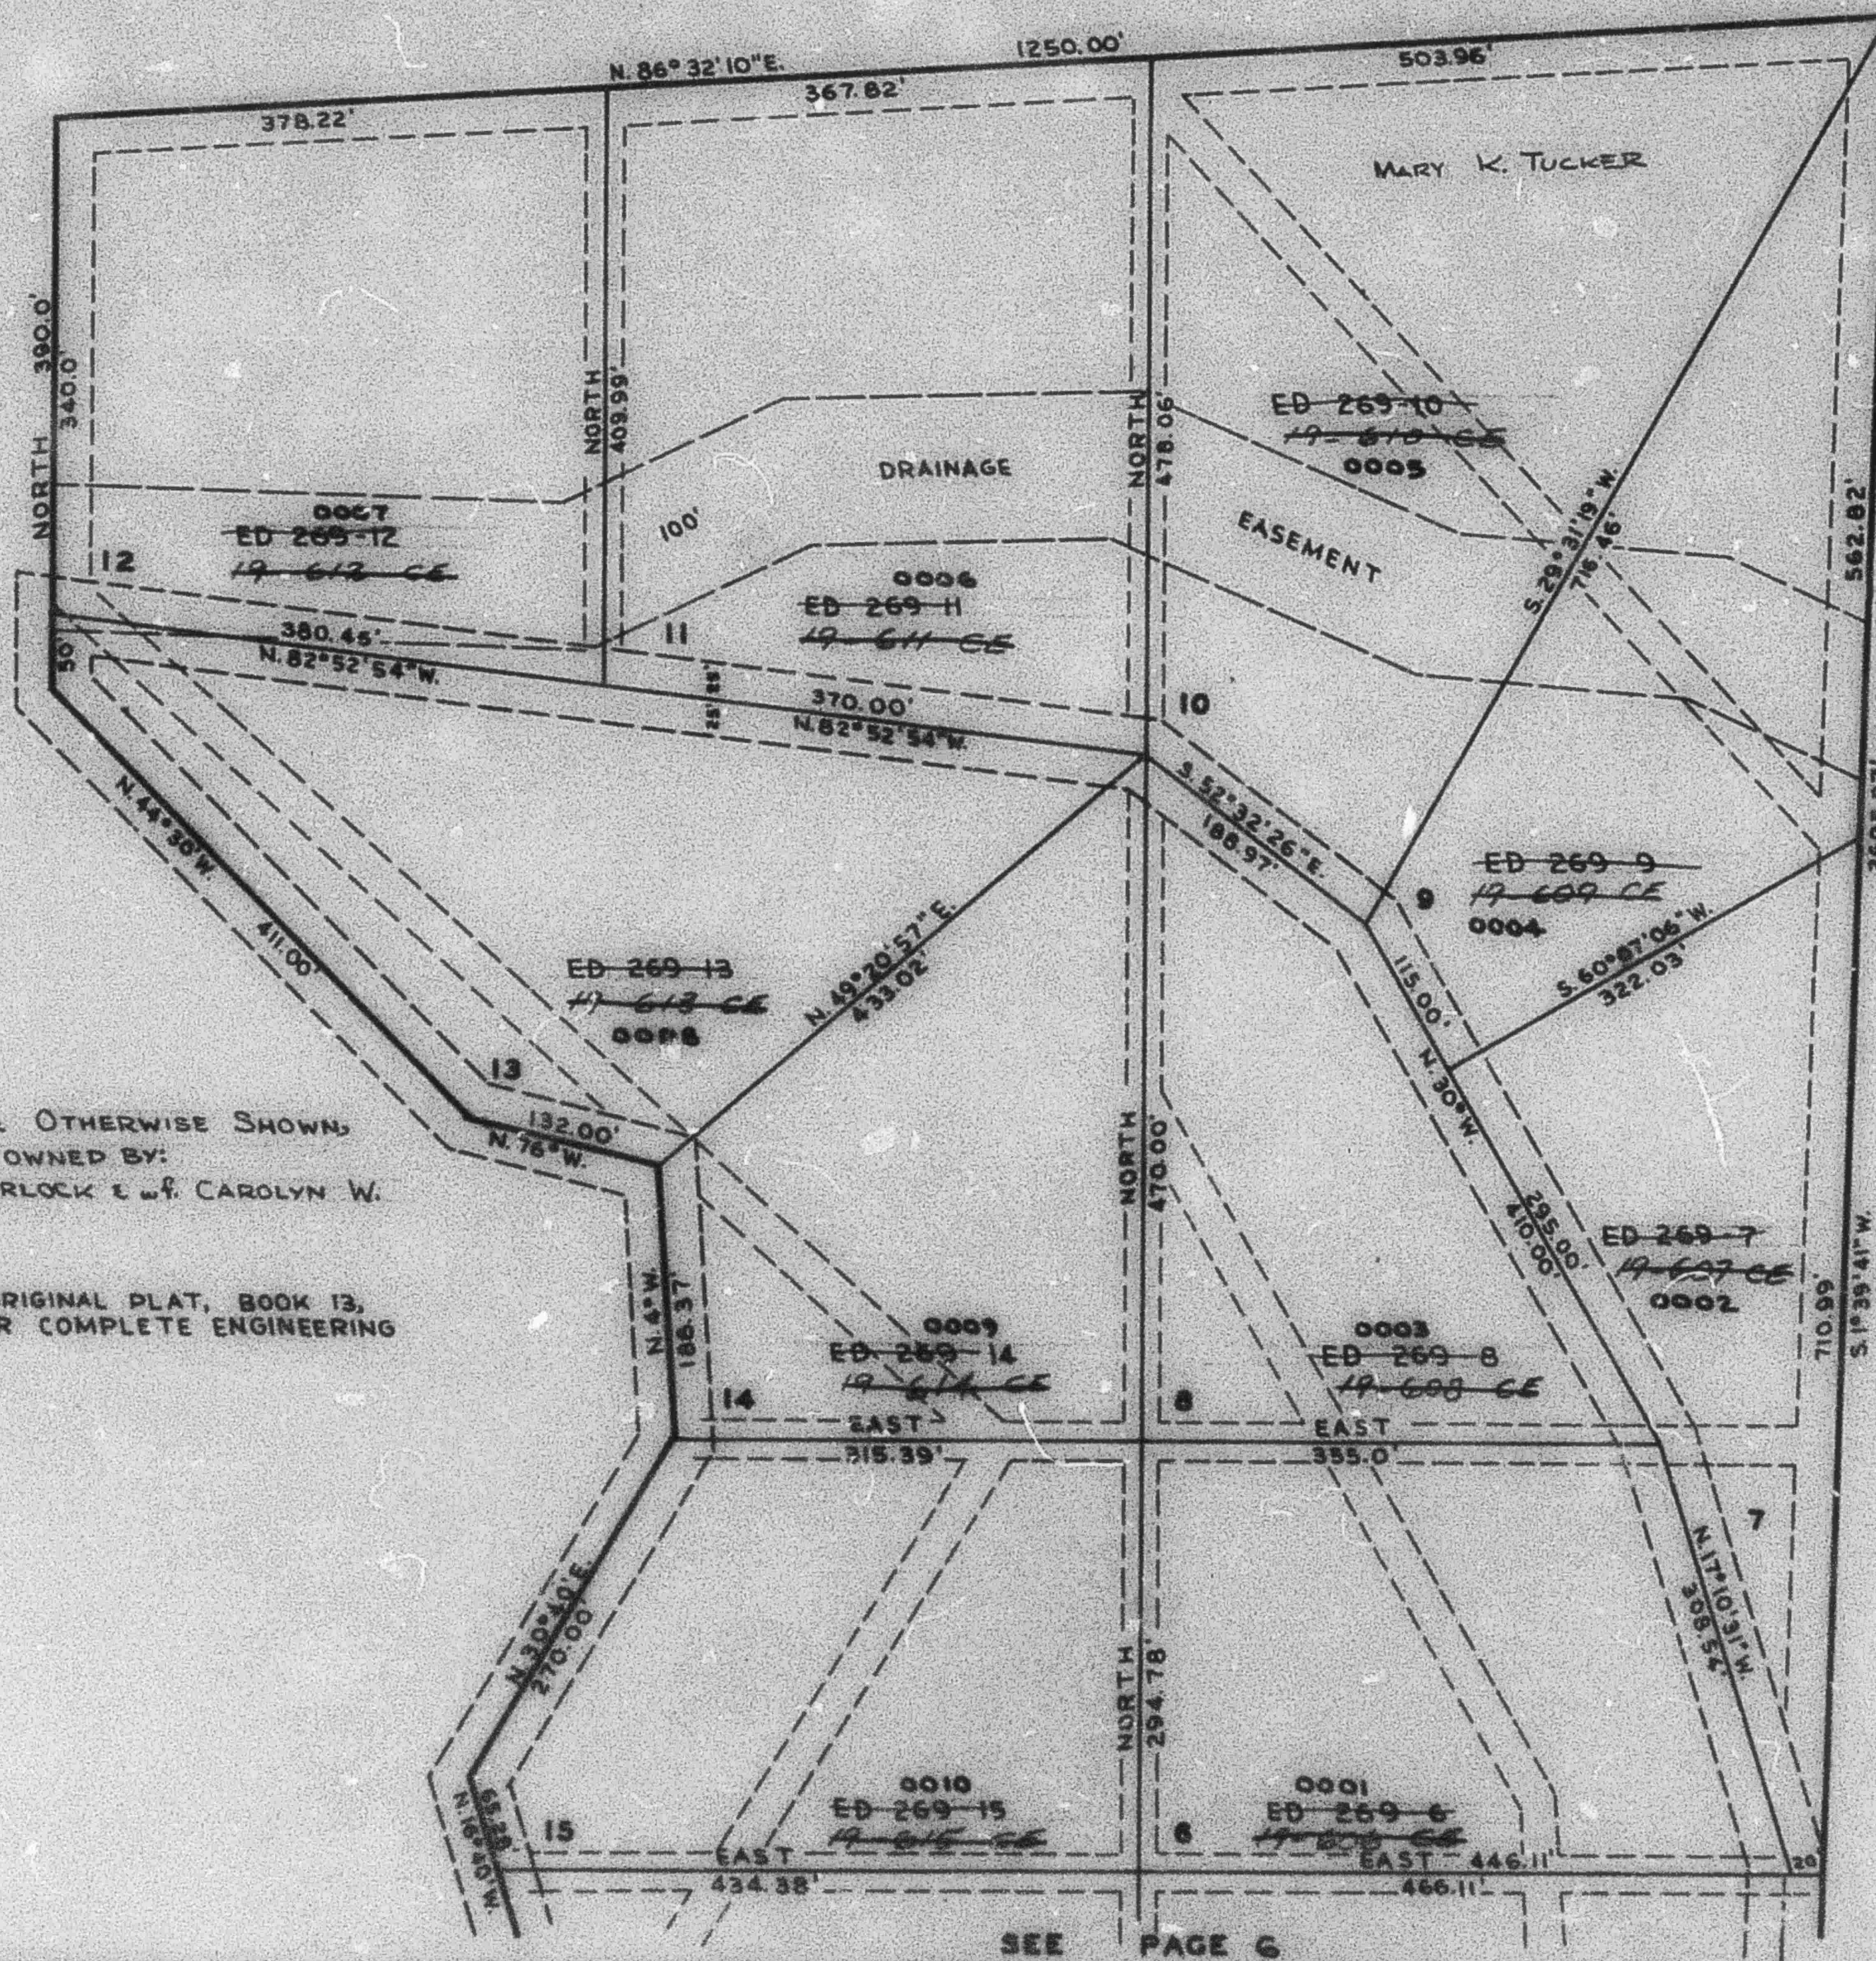

EXCEPT WHERE OTHERWISE SHOWN:  
 ALL LOTS ARE OWNED BY:  
 JOHN H. SPURLOCK & CAROLYN W.

NOTE: SEE ORIGINAL PLAT, BOOK 13,  
 PAGE 37, FOR COMPLETE ENGINEERING  
 DATA.

SEE PAGE 6

RB. 7-63