


PART OF SECTION 10, T.6N., R.1E., S.1E. & M.  
**SPURLOCK SUBDIVISION**

TAXING UNIT 29

PLAT 1  
 IN WEBER COUNTY  
 EDEN DISTRICT  
 LOTS 6 TO 15  
 SCALE 1"=100'

PREFIX 20-007

EDEN CEMETERY MAINTENANCE  
 DISTRICT

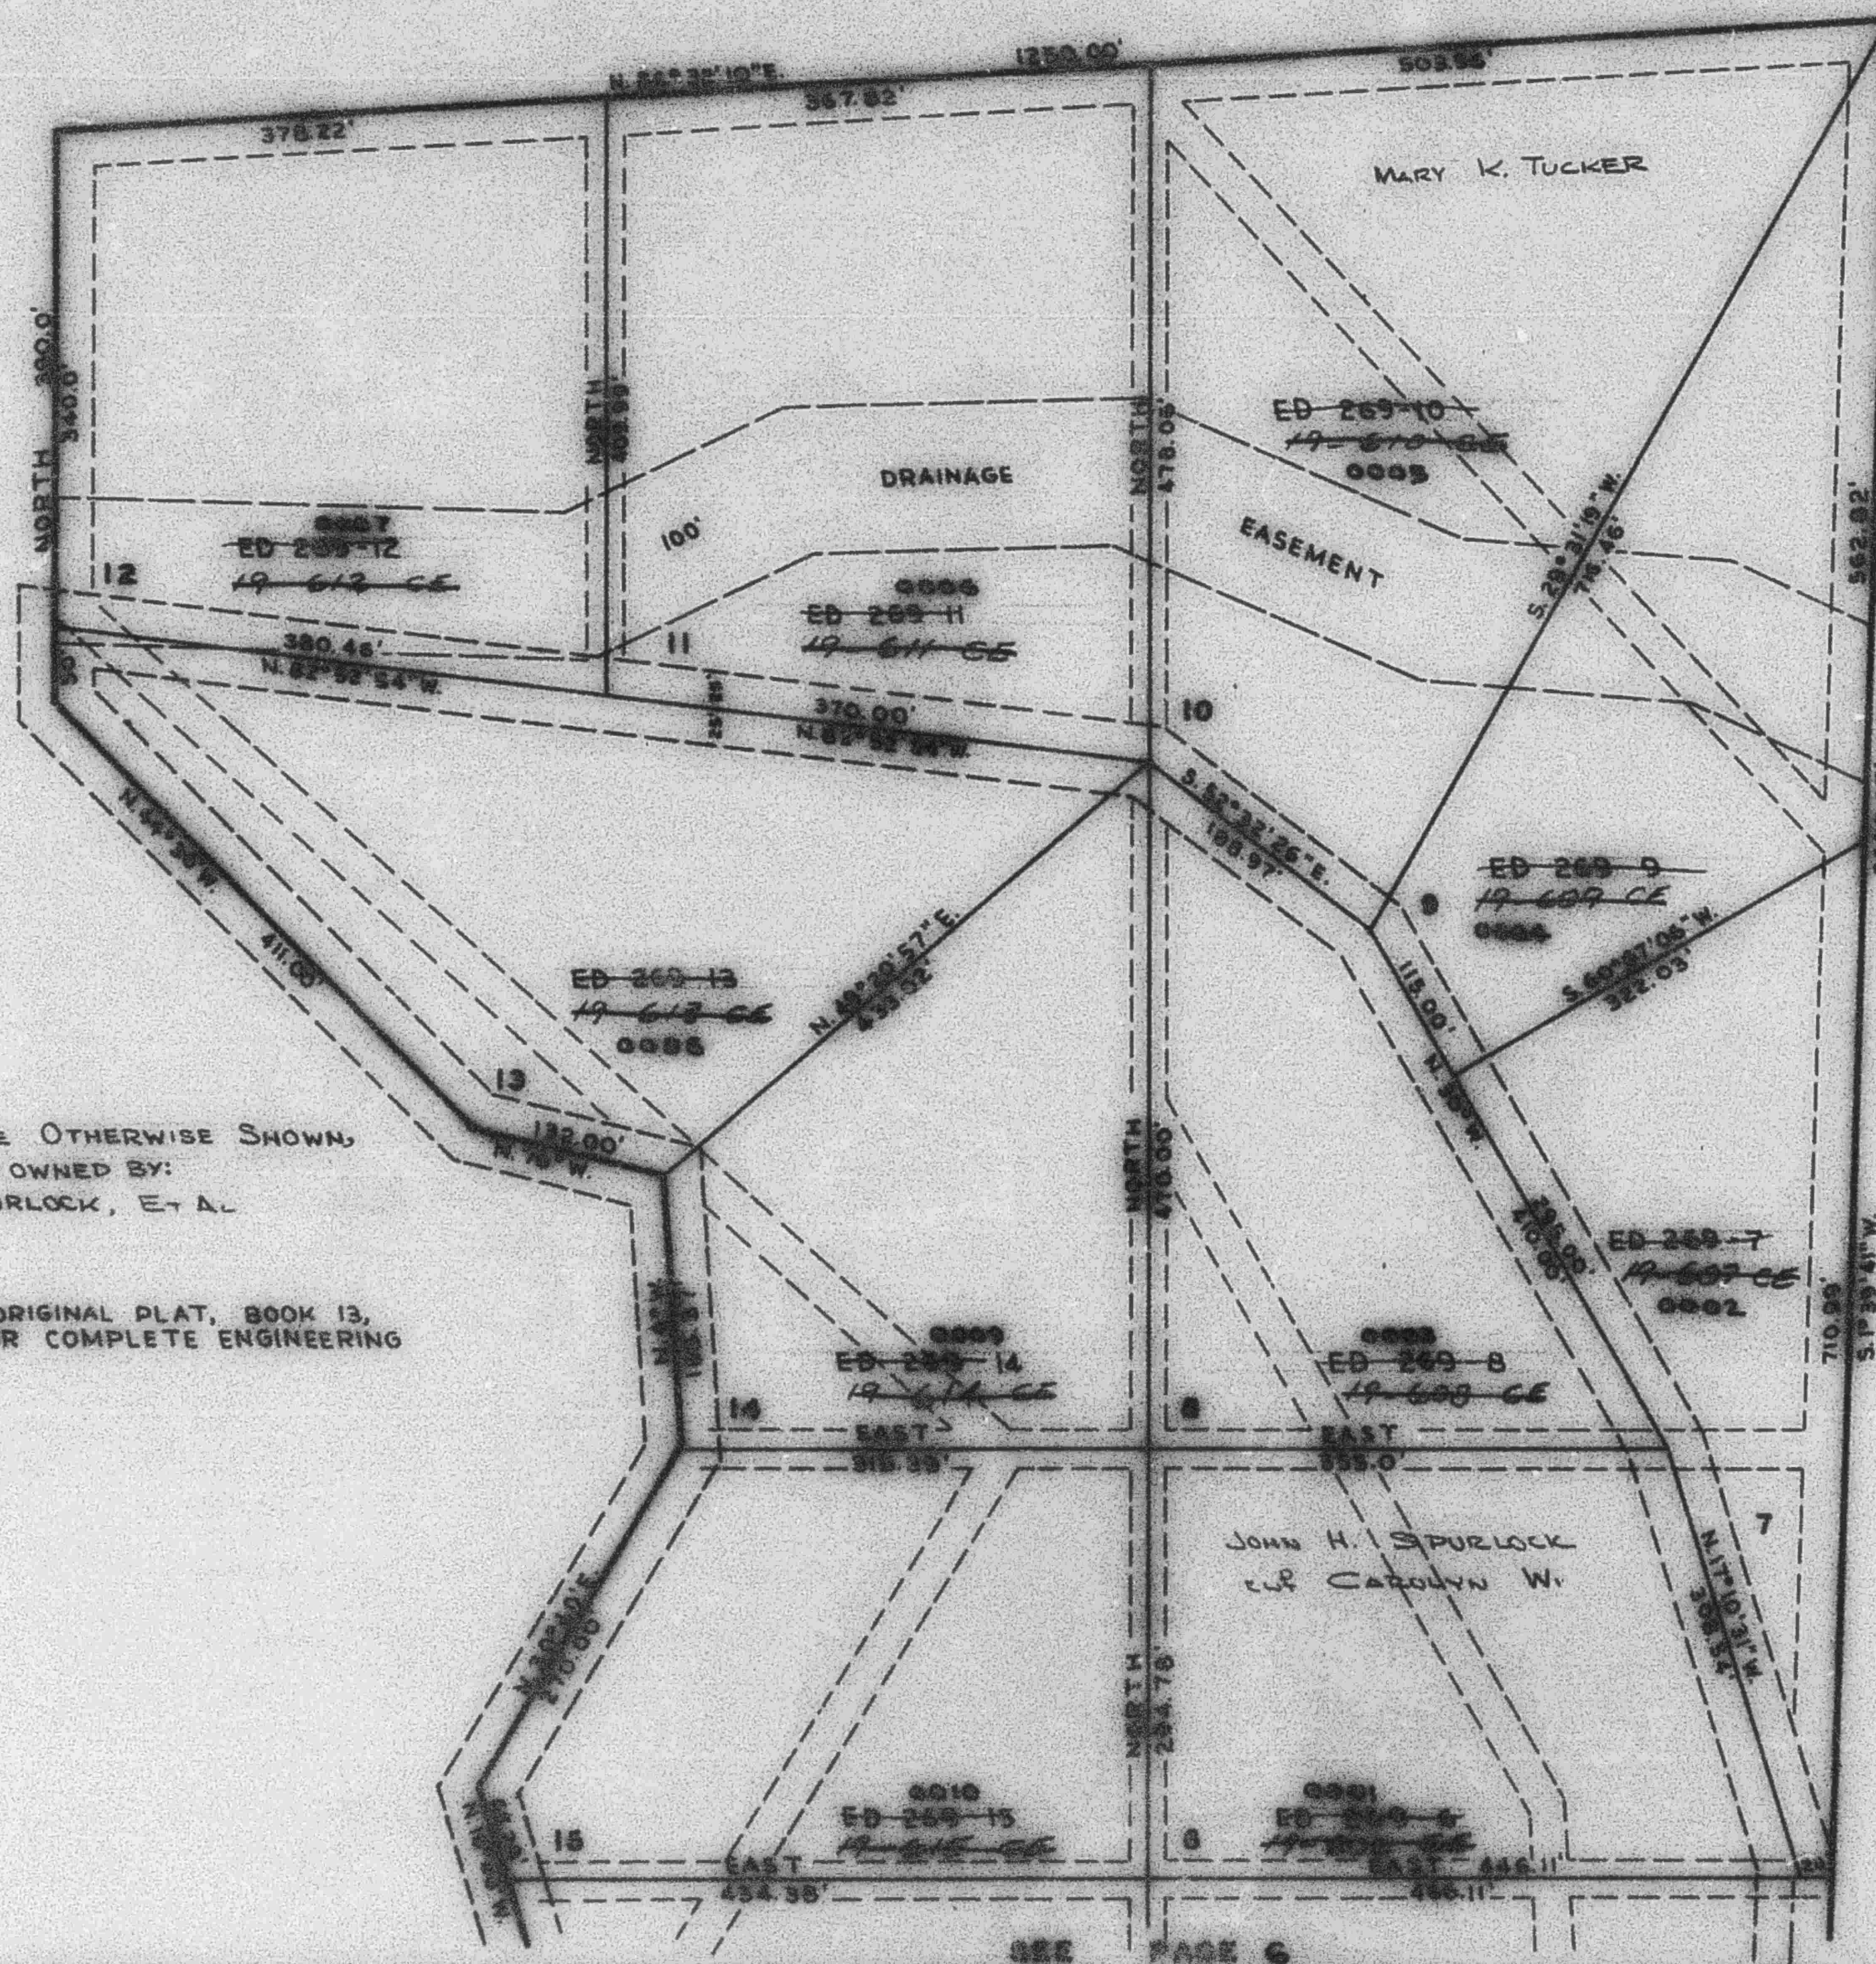

EXCEPT WHERE OTHERWISE SHOWN,  
 ALL LOTS ARE OWNED BY:  
 JOHN W. SPURLOCK, ET AL.

NOTE: SEE ORIGINAL PLAT, BOOK 13,  
 PAGE 37, FOR COMPLETE ENGINEERING  
 DATA.

SEE PAGE 6

P.B. 7-63