

PART OF SECTION 10, T4N, R1E, S14E  
**SPURLOCK SUBDIVISION**


TAXING UNIT 28 T

PLAT 1  
 IN WEBER COUNTY  
 EDEN DISTRICT  
 LOTS 6 TO 15  
 SCALE 1" = 100'

PREFIX: 20-007

EDEN CEMETERY MAINTENANCE  
 DISTRICT

SEE PAGE 5

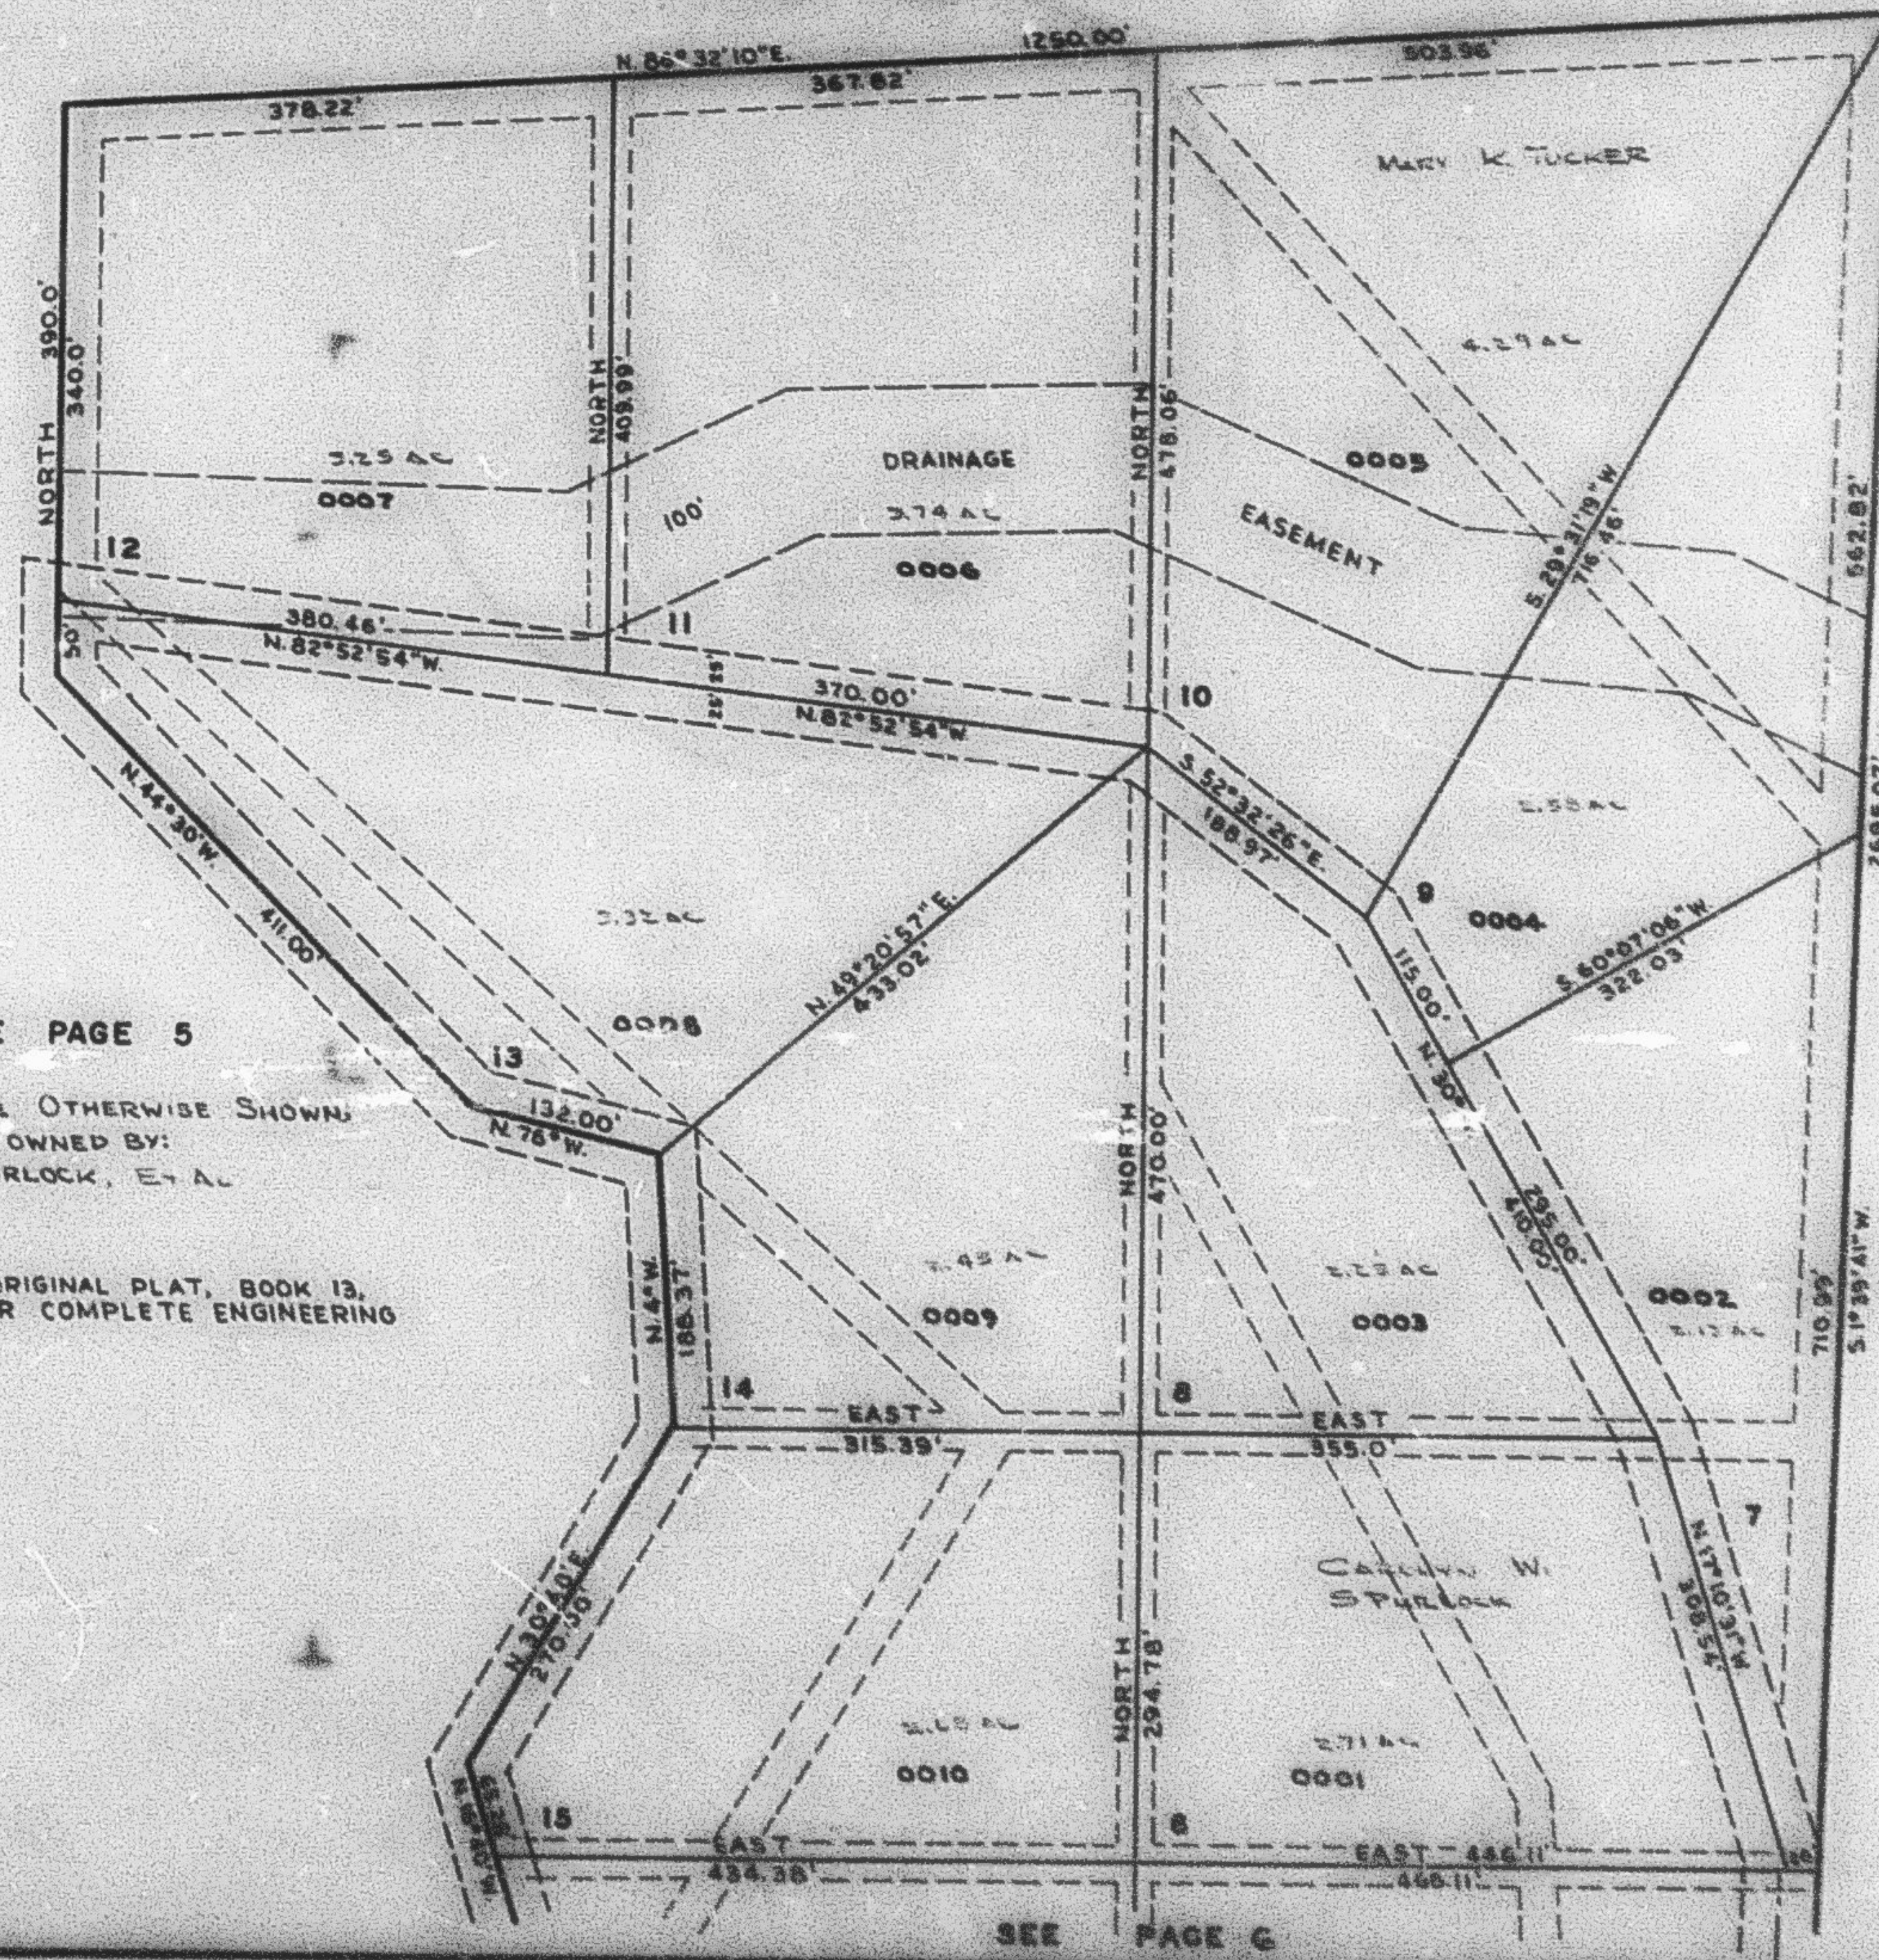

SEE PAGE  
 46

SEE PAGE 5

EXCEPT WHERE OTHERWISE SHOWN:  
 ALL LOTS ARE OWNED BY:  
 JOHN W. SPURLOCK, ET AL

NOTE: SEE ORIGINAL PLAT, BOOK 13,  
 PAGE 37, FOR COMPLETE ENGINEERING  
 DATA.

SEE PAGE 6