

PART OF SECTION 10, T.6N., R.1E., S.1B&M.
SPURLOCK SUBDIVISION


TAXING UNIT 28

PLAT I
 IN WEBER COUNTY
 EDEN DISTRICT
 LOTS 6 TO 15
 SCALE 1" = 100'

PREFIX 20-007

EDEN CEMETERY MAINTENANCE
 DISTRICT

SEE PAGE 5

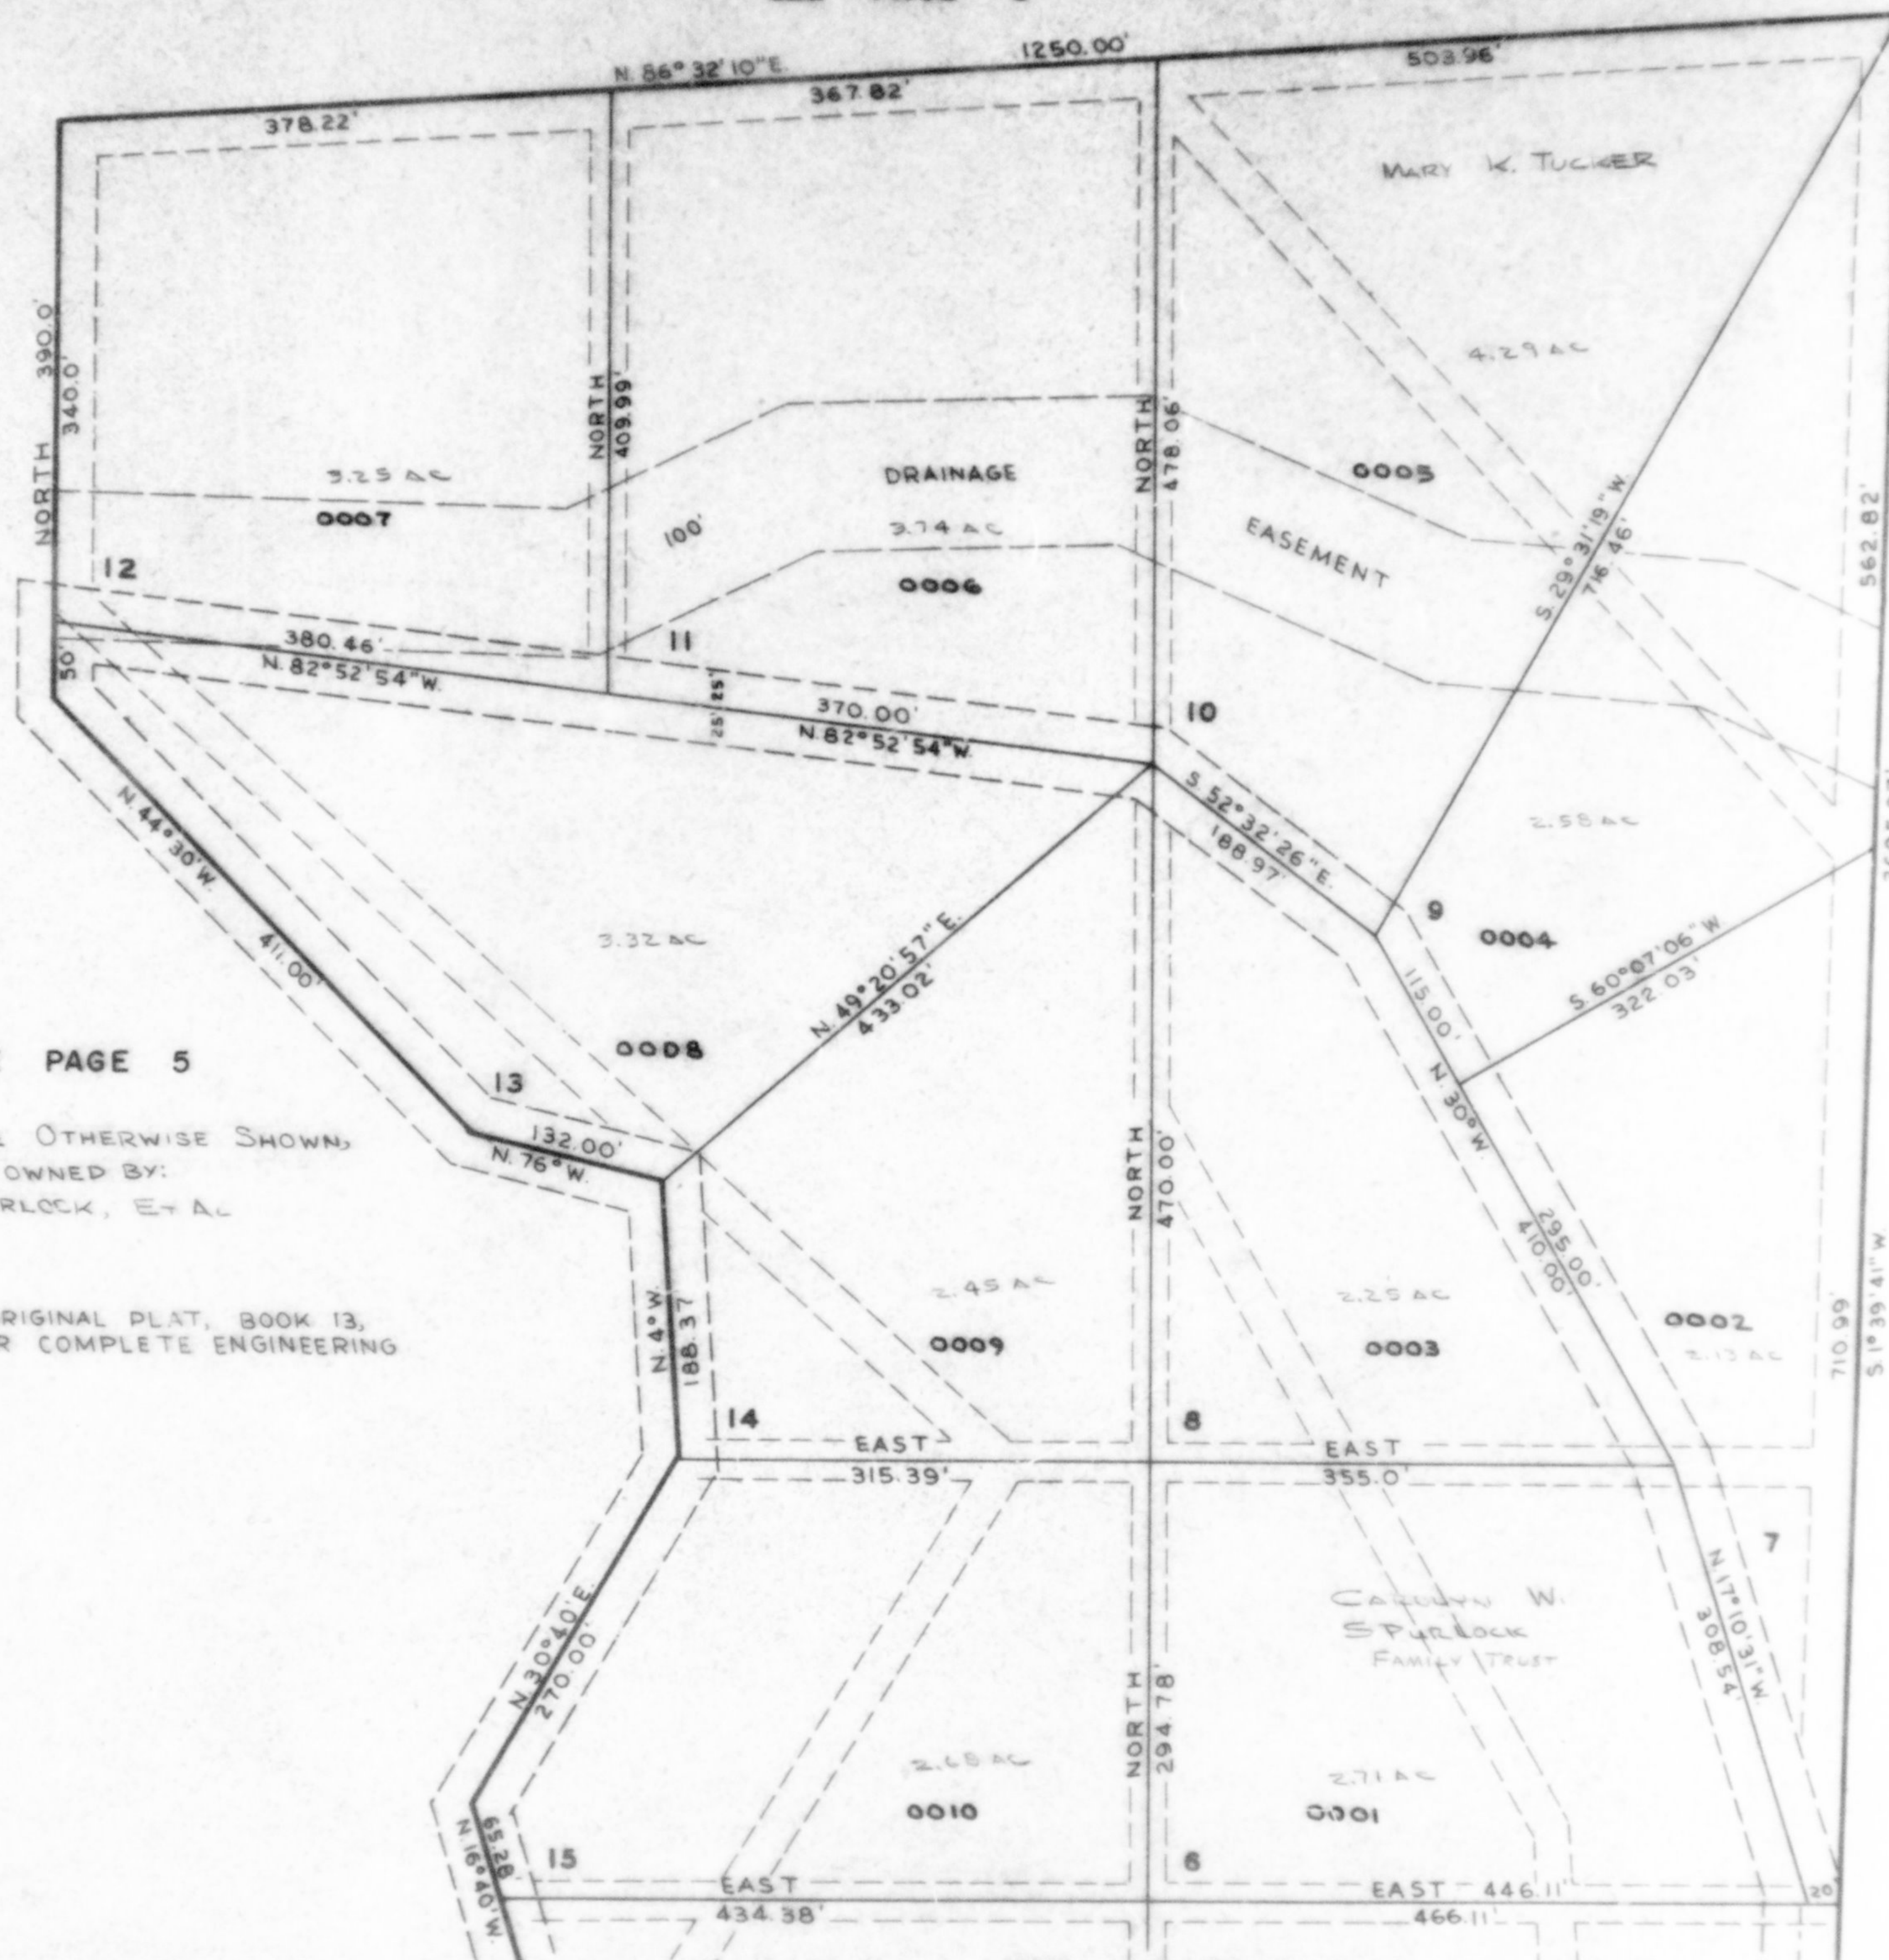

SEE PAGE
 46

SEE PAGE 5

EXCEPT WHERE OTHERWISE SHOWN,
 ALL LOTS ARE OWNED BY:
 JOHN W. SPURLOCK, ET AL

NOTE: SEE ORIGINAL PLAT, BOOK 13,
 PAGE 37, FOR COMPLETE ENGINEERING
 DATA.

SEE PAGE 6