


PREFIX : 20-007

EDEN CEMETERY MAINTENANCE
DISTRICT

SEE PAGE 5

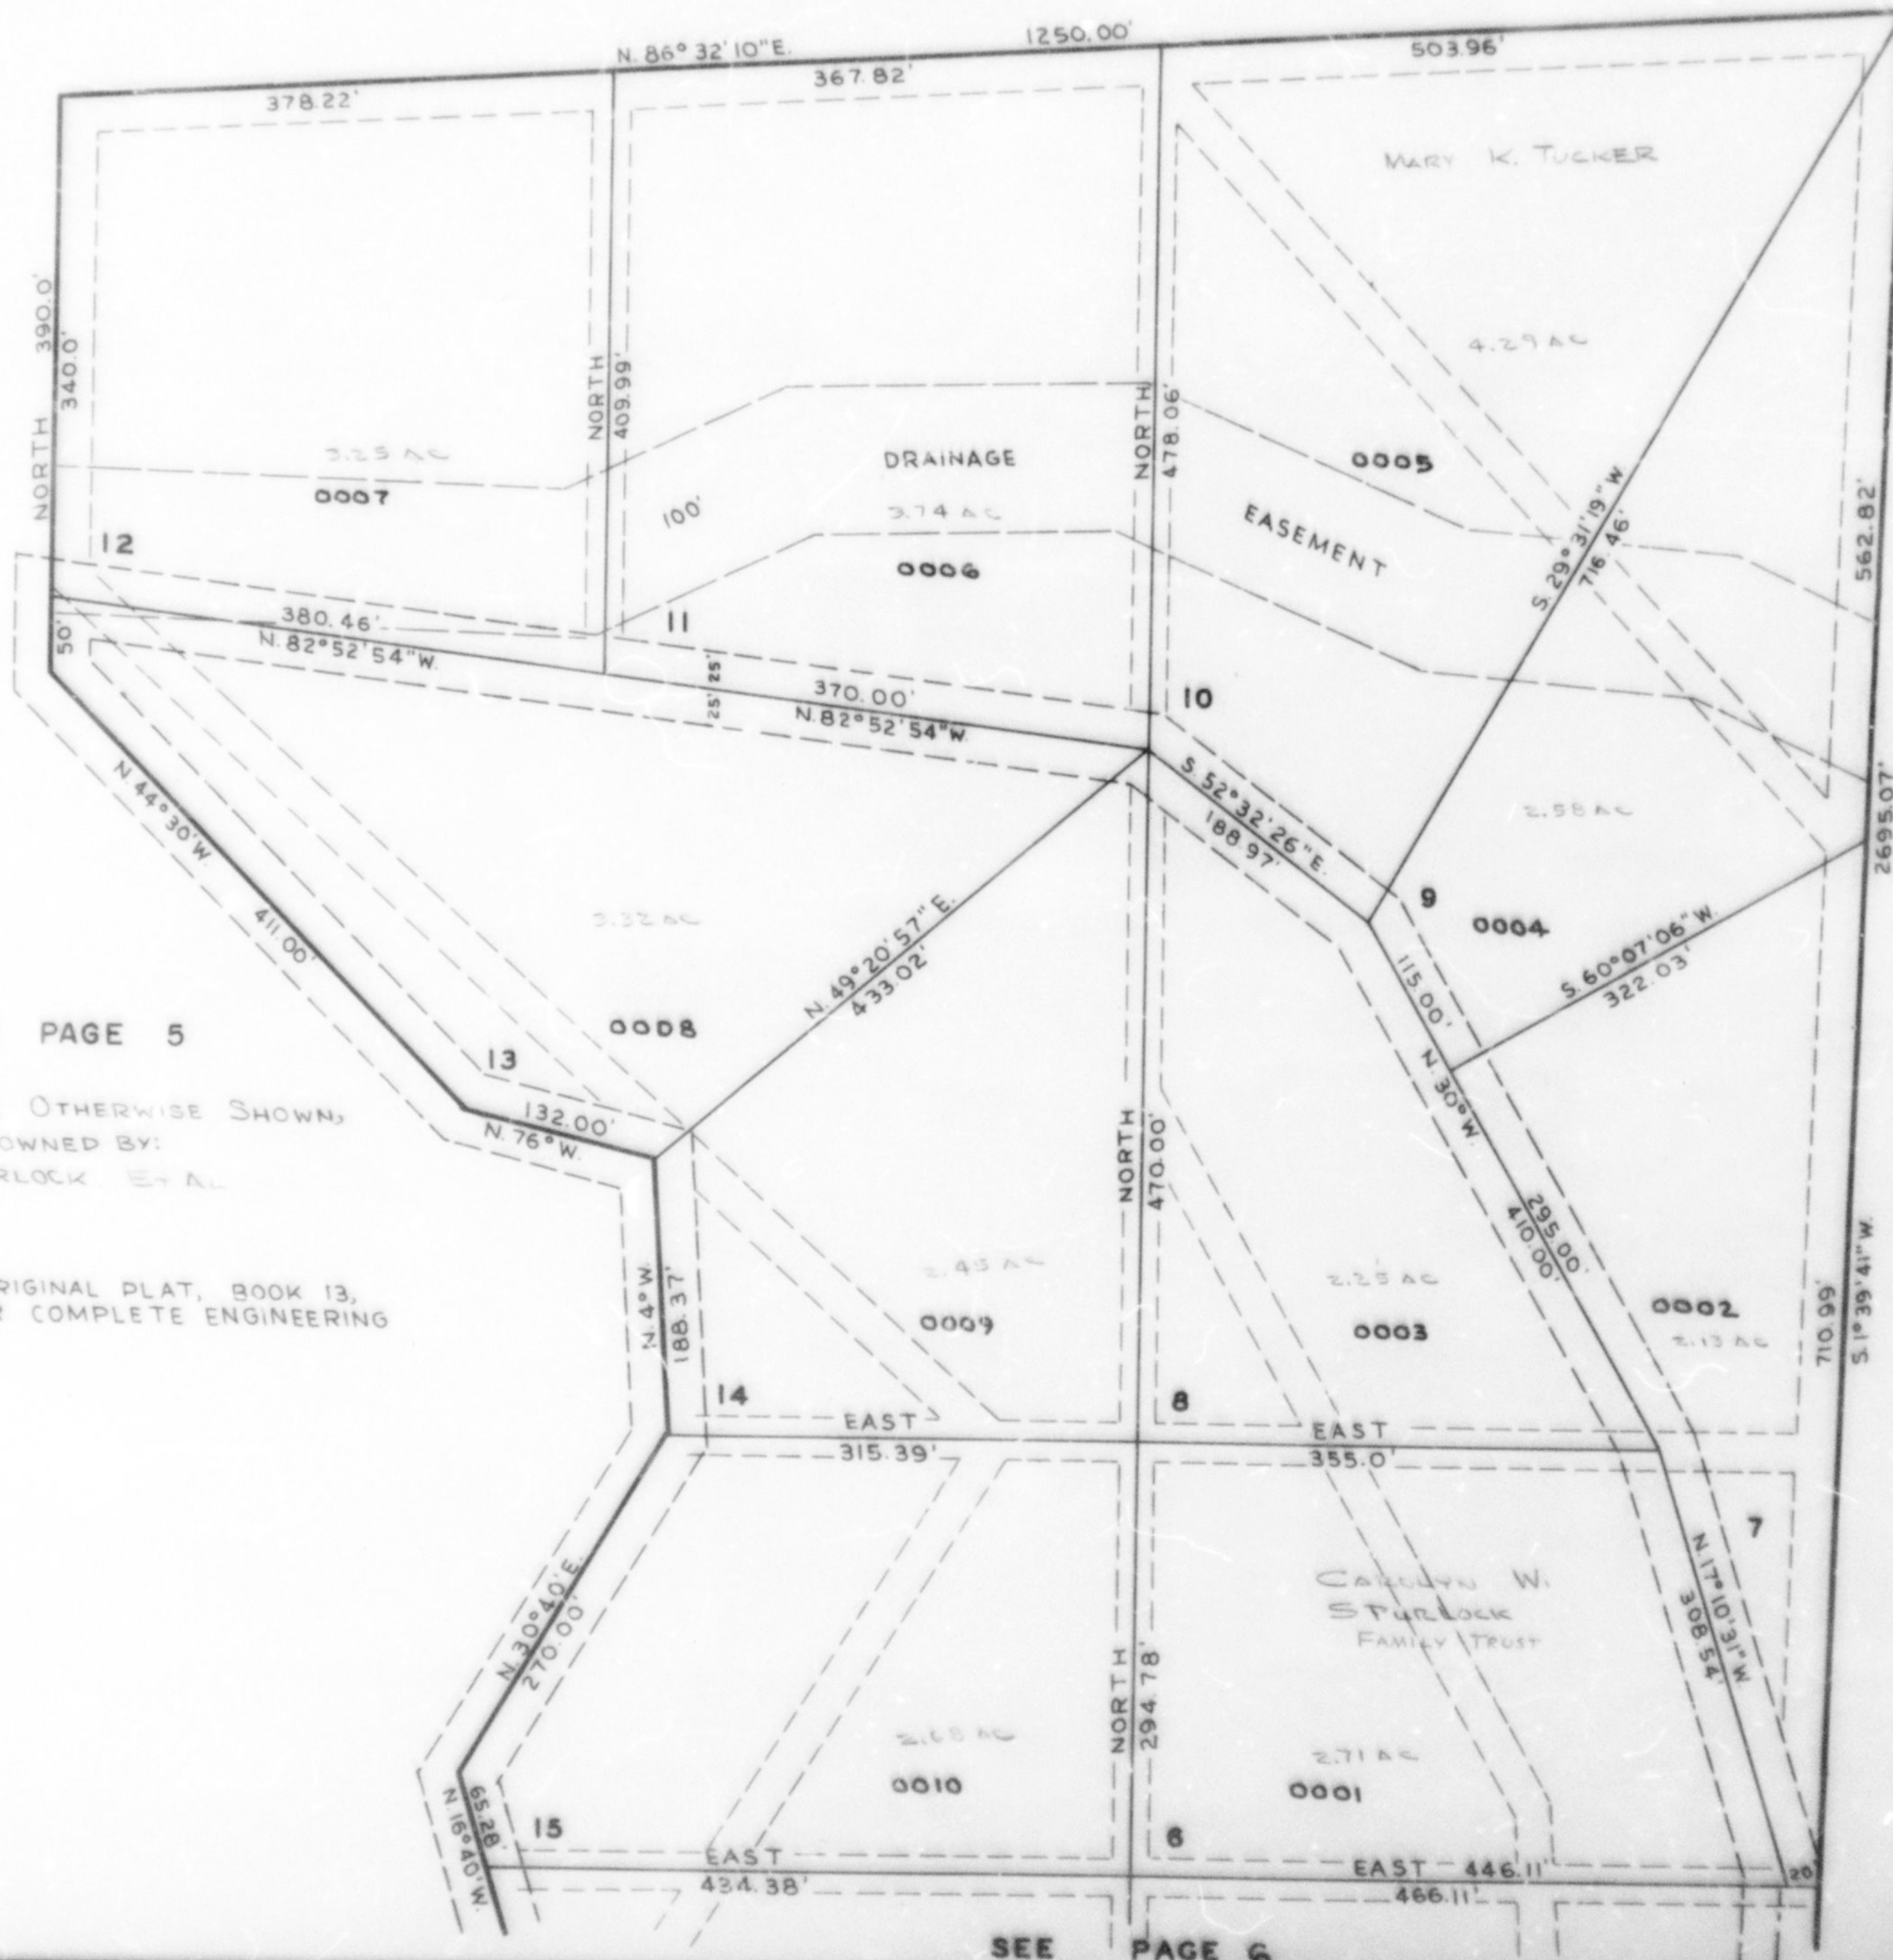

SEE	PAGE

46

SEE PAGE 5

EXCEPT WHERE OTHERWISE SHOWN,
ALL LOTS ARE OWNED BY:
JOHN W. SPURLOCK, E+AL

NOTE: SEE ORIGINAL PLAT, BOOK 13,
PAGE 37. FOR COMPLETE ENGINEERING
DATA.

SEE PAGE 6