

PART OF SECTION 10, T.6N., R.1E., S.L.B. & M.

SPURLOCK SUBDIVISION PLAT 1


PLAT I

TAXING UNIT: 317

LOTS 6 - 15
IN WEBER COUNTY
SCALE 1" = 100'

* UTILITY EASEMENT ON LOT 10
VACATED 14-OCT-1998
BK 1962 PG 2724 E#1581019

SEE PAGE 5

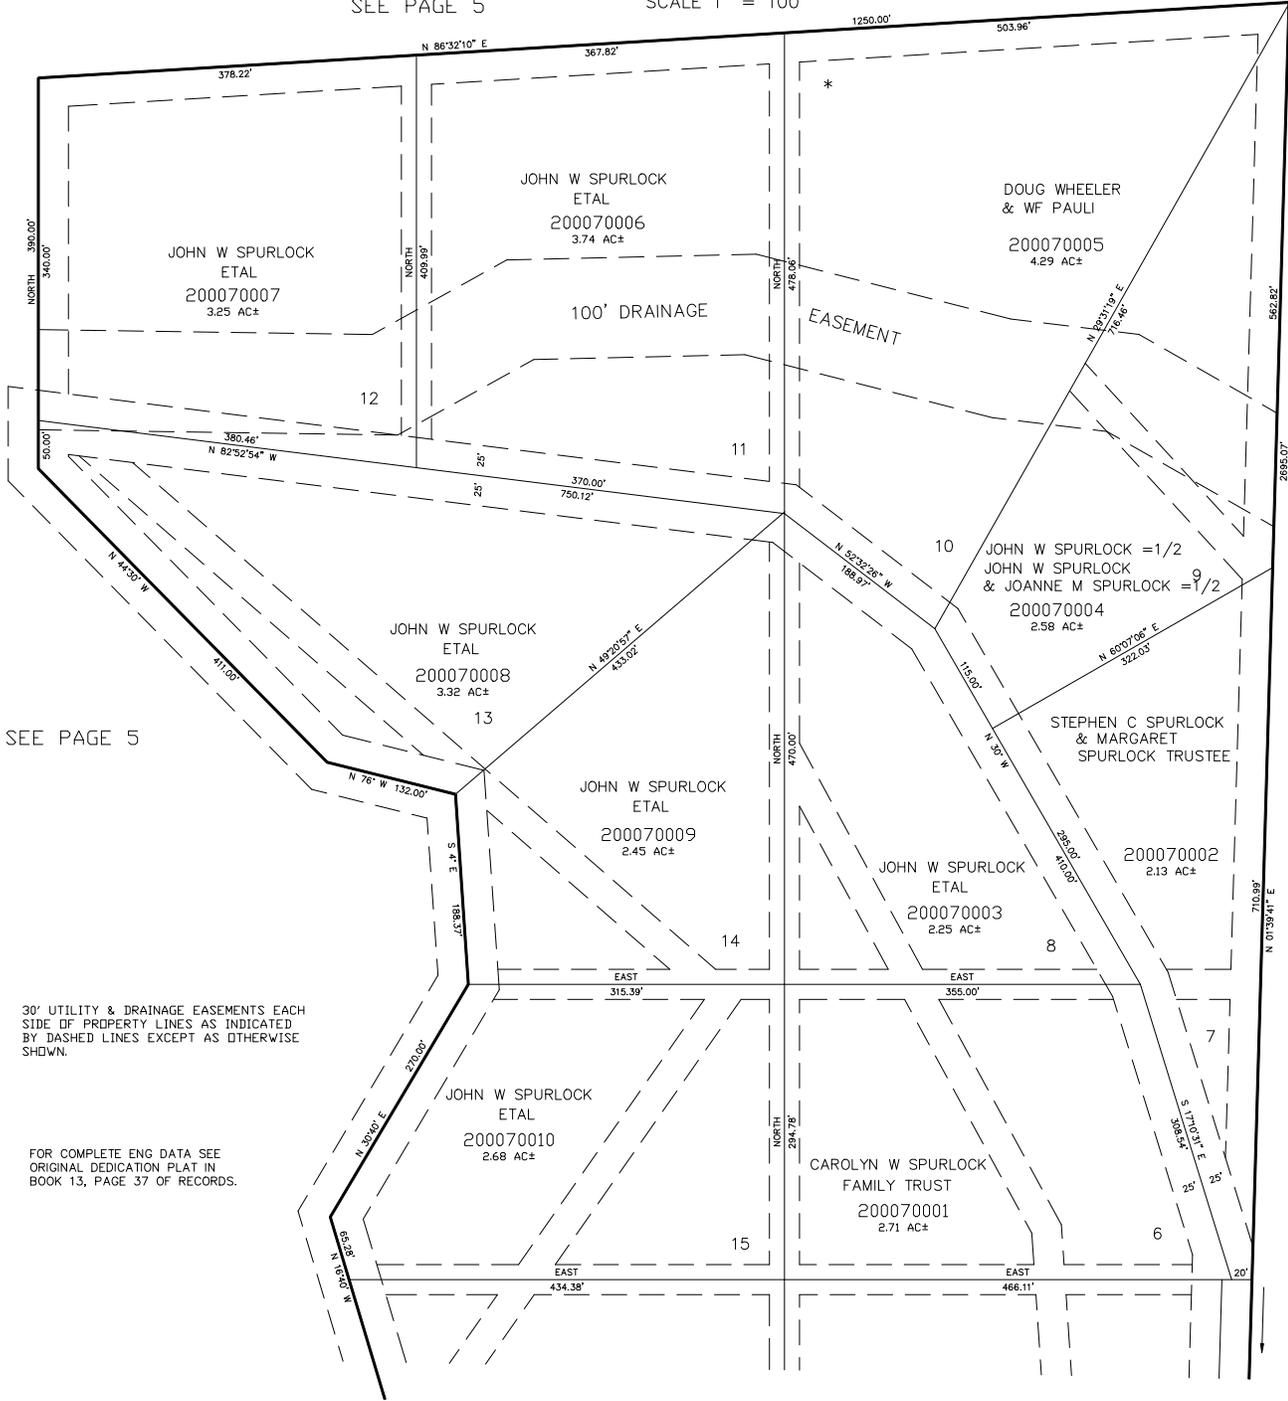

SEE PAGE 46

SEE PAGE 5

30' UTILITY & DRAINAGE EASEMENTS EACH SIDE OF PROPERTY LINES AS INDICATED BY DASHED LINES EXCEPT AS OTHERWISE SHOWN.

FOR COMPLETE ENG DATA SEE ORIGINAL DEDICATION PLAT IN BOOK 13, PAGE 37 OF RECORDS.

SEE PAGE 6