

SECTION 13, T.6N., R.1E., S.L.B. & M.


IN WEBER COUNTY
SCALE 1" = 400'

TAXING UNIT: 318

SEE PAGE 11

SEE PAGE 10

N 89°28' E

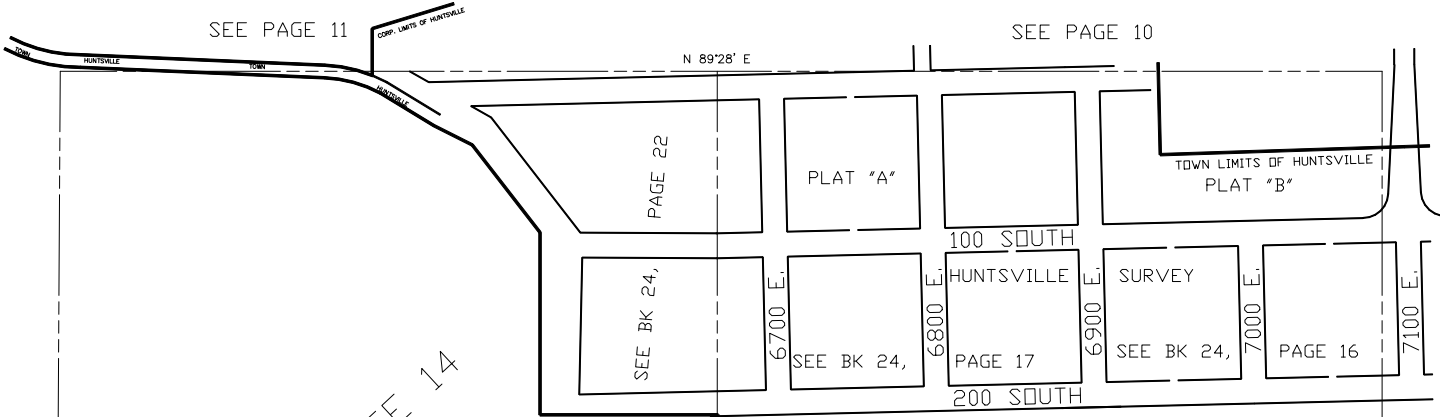

SEE PAGE 14

SEE BOOK 24, PAGE 21

SEE BOOK 24, PAGE 8

SEE PAGE 15

PINEVIEW

RESERVOIR

U.S.A.
SEE 200140001

U.S.A.
200130005

U.S.A.
200130003

U.S.A.
(200130004)

U.S.A.
200130002

U.S.A.
200130001

U.S.A.
(200130009)

STATE HIGHWAY U-39
SEE PAGE 36

N 0°21' E

SEE BOOK 21, PAGE 27

MARIAN F MARTIN
REVOCABLE TRUST
200300021
7,966.55 FT

HWL EDGEWATER LLC
200130022
11.32 AC±

