

S.E. 1/4
SECTION 23, T.6N., R.1E., S.L.B.&M.

HUNTSVILLE DISTRICT
SCALE 1" = 200'

TAXING UNIT: 58


PREFIX: 20-038
ALSO SEE P. 35-2

SEE PAGE 35

PARCEL NO.
0005
0012 TO 0018
0020
0022, 0014, 0025
0028 TO 0031
0032
0036 TO 0040
0042 TO 0044
0052

ROAD DATA	
1	R=572.57' L=314.02'
2	S.31°18'29"W. 109.07'
3	R=934.89' L=252.75'
4	S.48°47'53"W. 584.84'
5	R=131.61' L=404.38'
6	N.43°05'25"E. 633.95'
7	R=133.70' L=418.02'
8	S.48°47'53"W. 408.07'
9	R=2850.29' L=241.23'
10	R=173.57' L=134.03'
11	N.80°05'55"W. 271.38'
12	R=385.23' L=201.24'
13	N.52°34'08"W. 45.22'
14	R=198.85' L=218.28'
15	S.84°28'06"W. 52.95'
16	R=2000.00' L=241.23'
17	S.71°08'10"W. 48.75'
18	R=687.53' L=314.40'
27	R=194.41' L=452.04'
28	R=328.61' L=445.18'

SEE PAGE
36

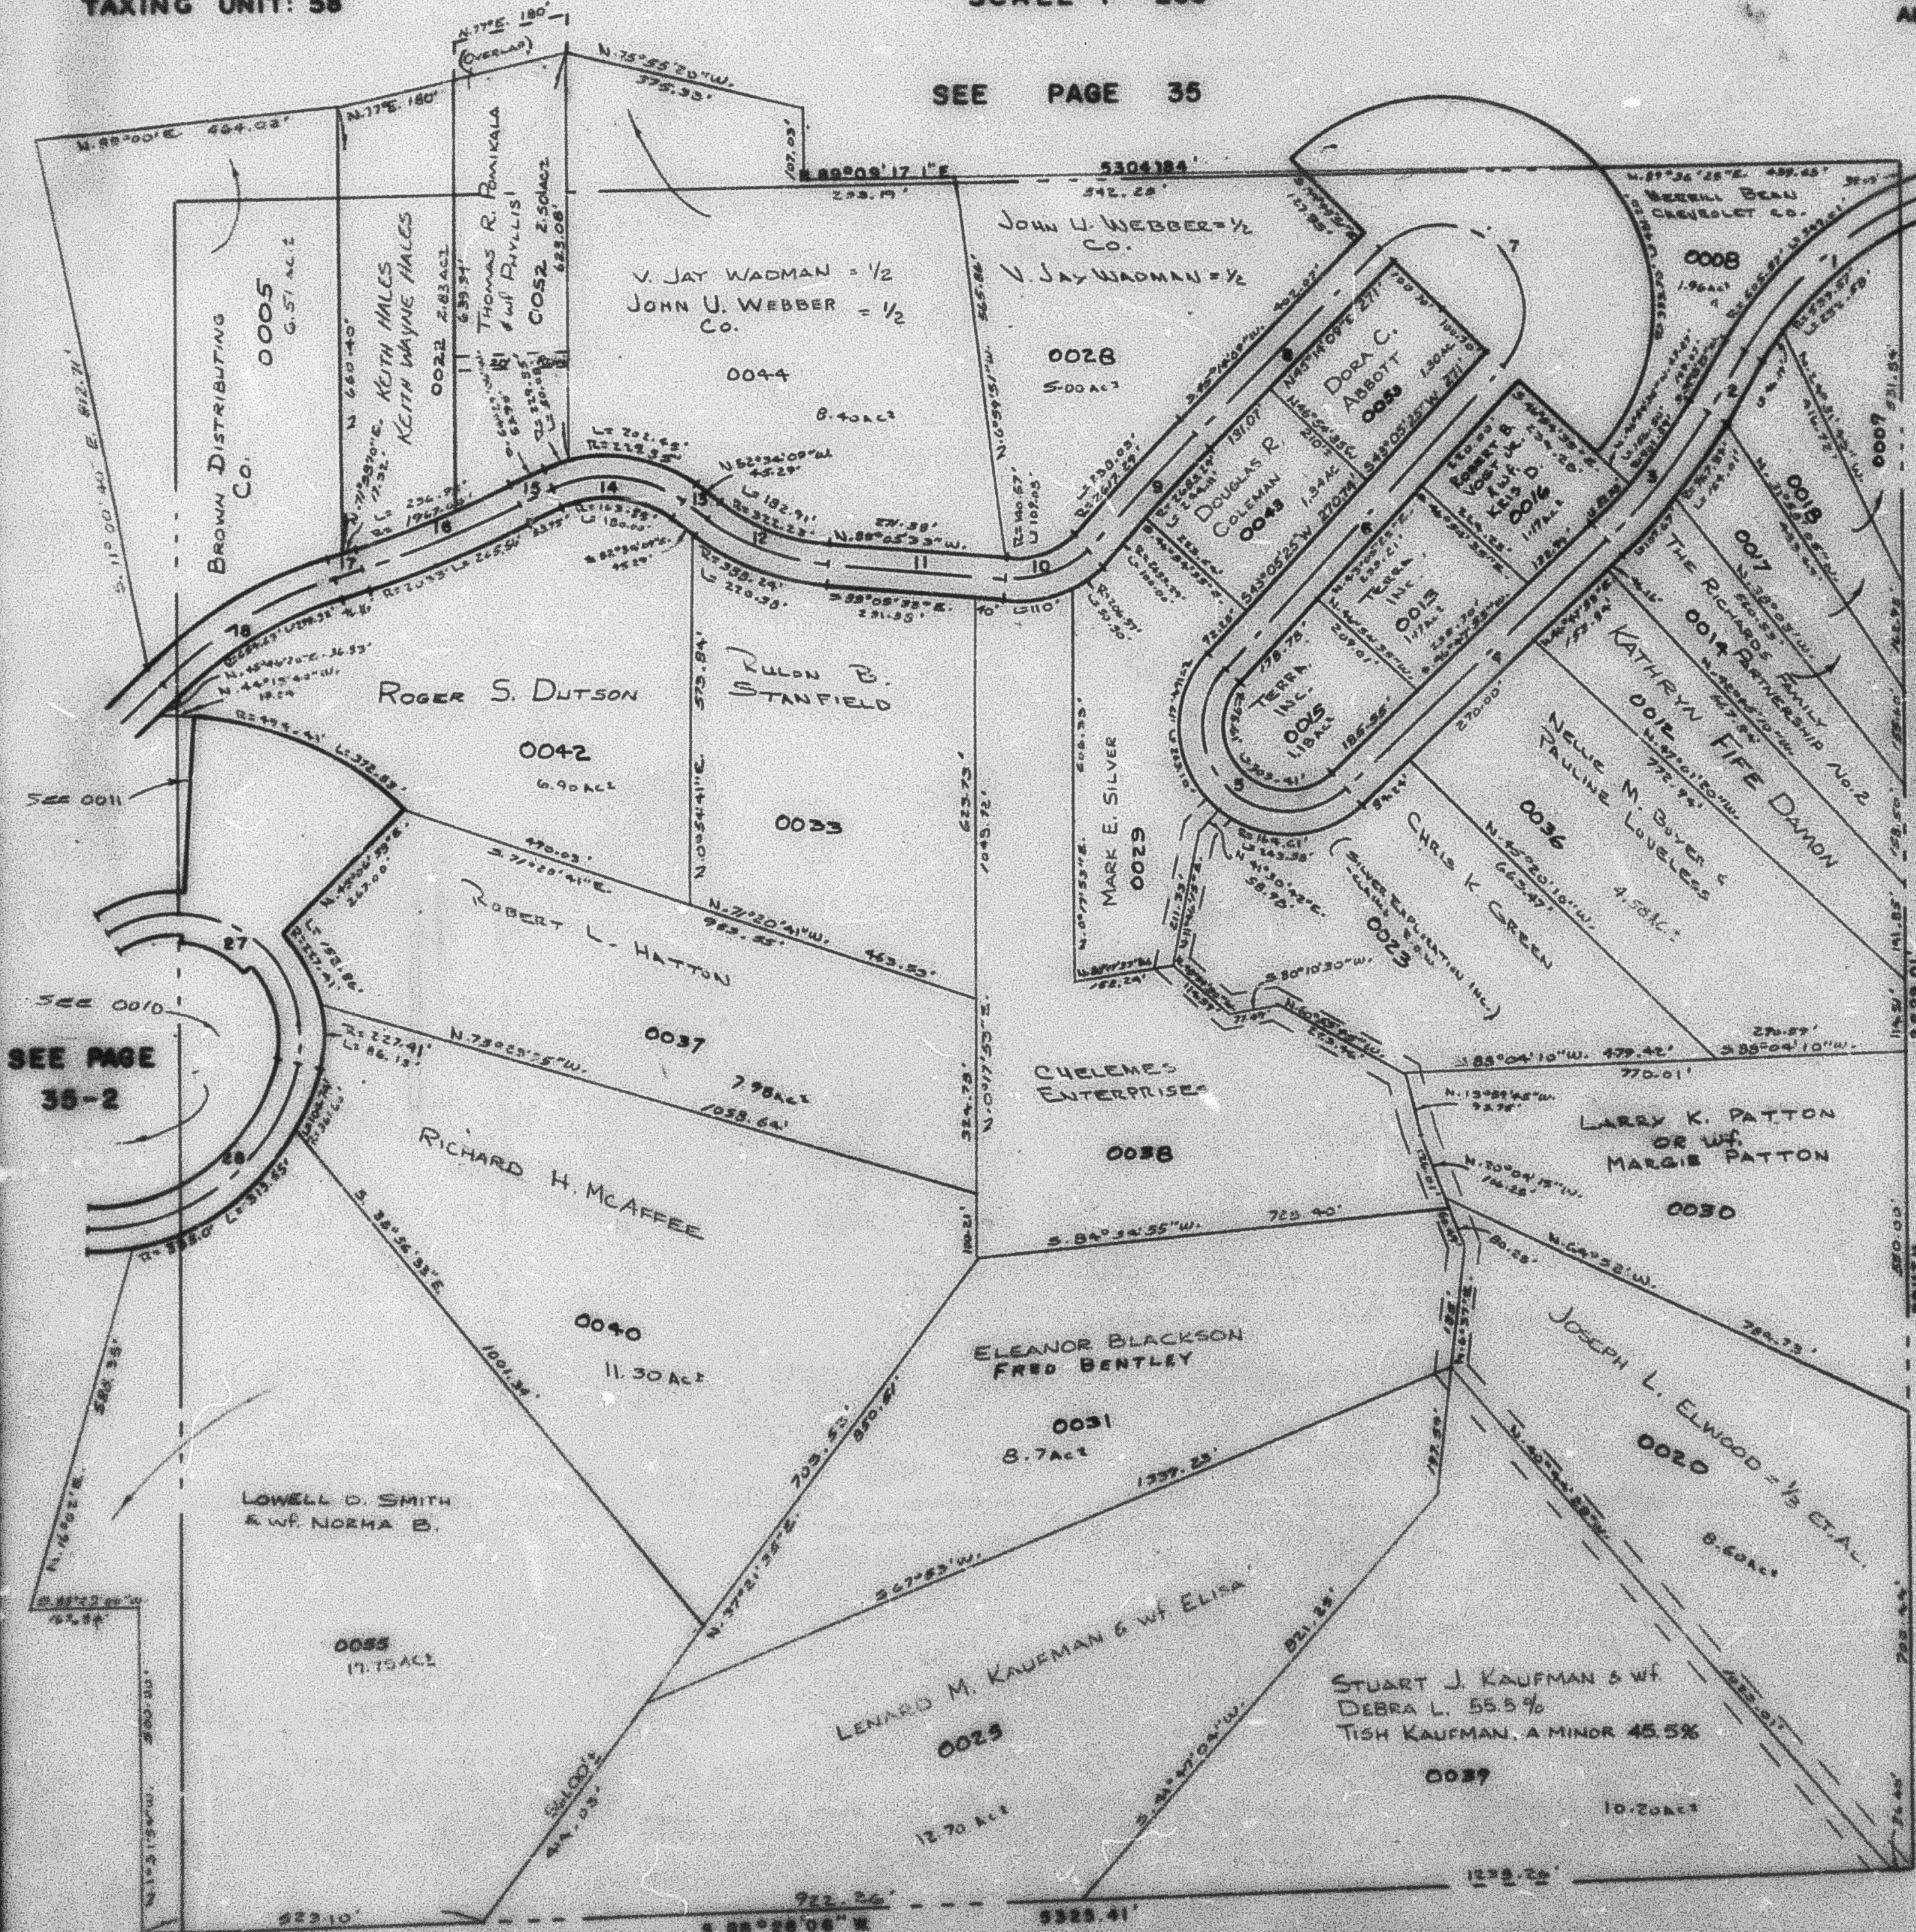

SEE PAGE 40

ROAD DATA FROM
ROAD DEED PLAT 22-38

REVISED 12-79
S.L.B. & M.