

S.W. 1/4
SECTION 23, T.6N., R.1E., S.L.B.&M.
HUNTSVILLE DISTRICT
SCALE 1" = 200'

TAXING UNIT: 58,106


PREFIX: 29-638

SEE PAGE 35

ROAD DATA

18	R=687.63'	L=314.40'
19	S. 40° 46' 20" E.	89.23'
20	R=171.88'	L=329.68'
21	N. 24° 20' 06" W.	79.82'
22	R=139.46'	L=378.28'
23	S. 0° 18' 05" W.	275.94'
24	R=258.00'	L=548.46'
25	N. 37° 30' E.	15.54'
26	R=3821'	L=173.41'
27	R=194.41'	L=452.04'
28	R=328.81'	L=446.18'
29	N. 88° 32' 47" W.	102.75'
30	R=324'	L=288.50'
31	S. 40° 08' 10" W.	167.23'
32	R=350'	L=224.70'
33	S. 78° 53' 13" W.	177.87'
34	R=825'	L=274.70'
35	N. 77° 55' 50" W.	138.59'
36	R=200'	L=124.96'
37	N. 42° 07' 52" W.	184.16'
38	R=300'	L=250.37'
39	N. 82° 04' 36" W.	209.56'
40	R=350'	L=431.94'
41	N. 19° 14' 24" W.	96.99'
42	R=100'	L=339.02'
43	S. 33° 28' 55" E.	346.07'
44	R=1705.42'	L=135.93'
45	S. 28° 54' 55" E.	23.51'
46	R=125'	L=240.08'
47	S. 81° 07' 47" W.	140.26'

SEE PAGE
34

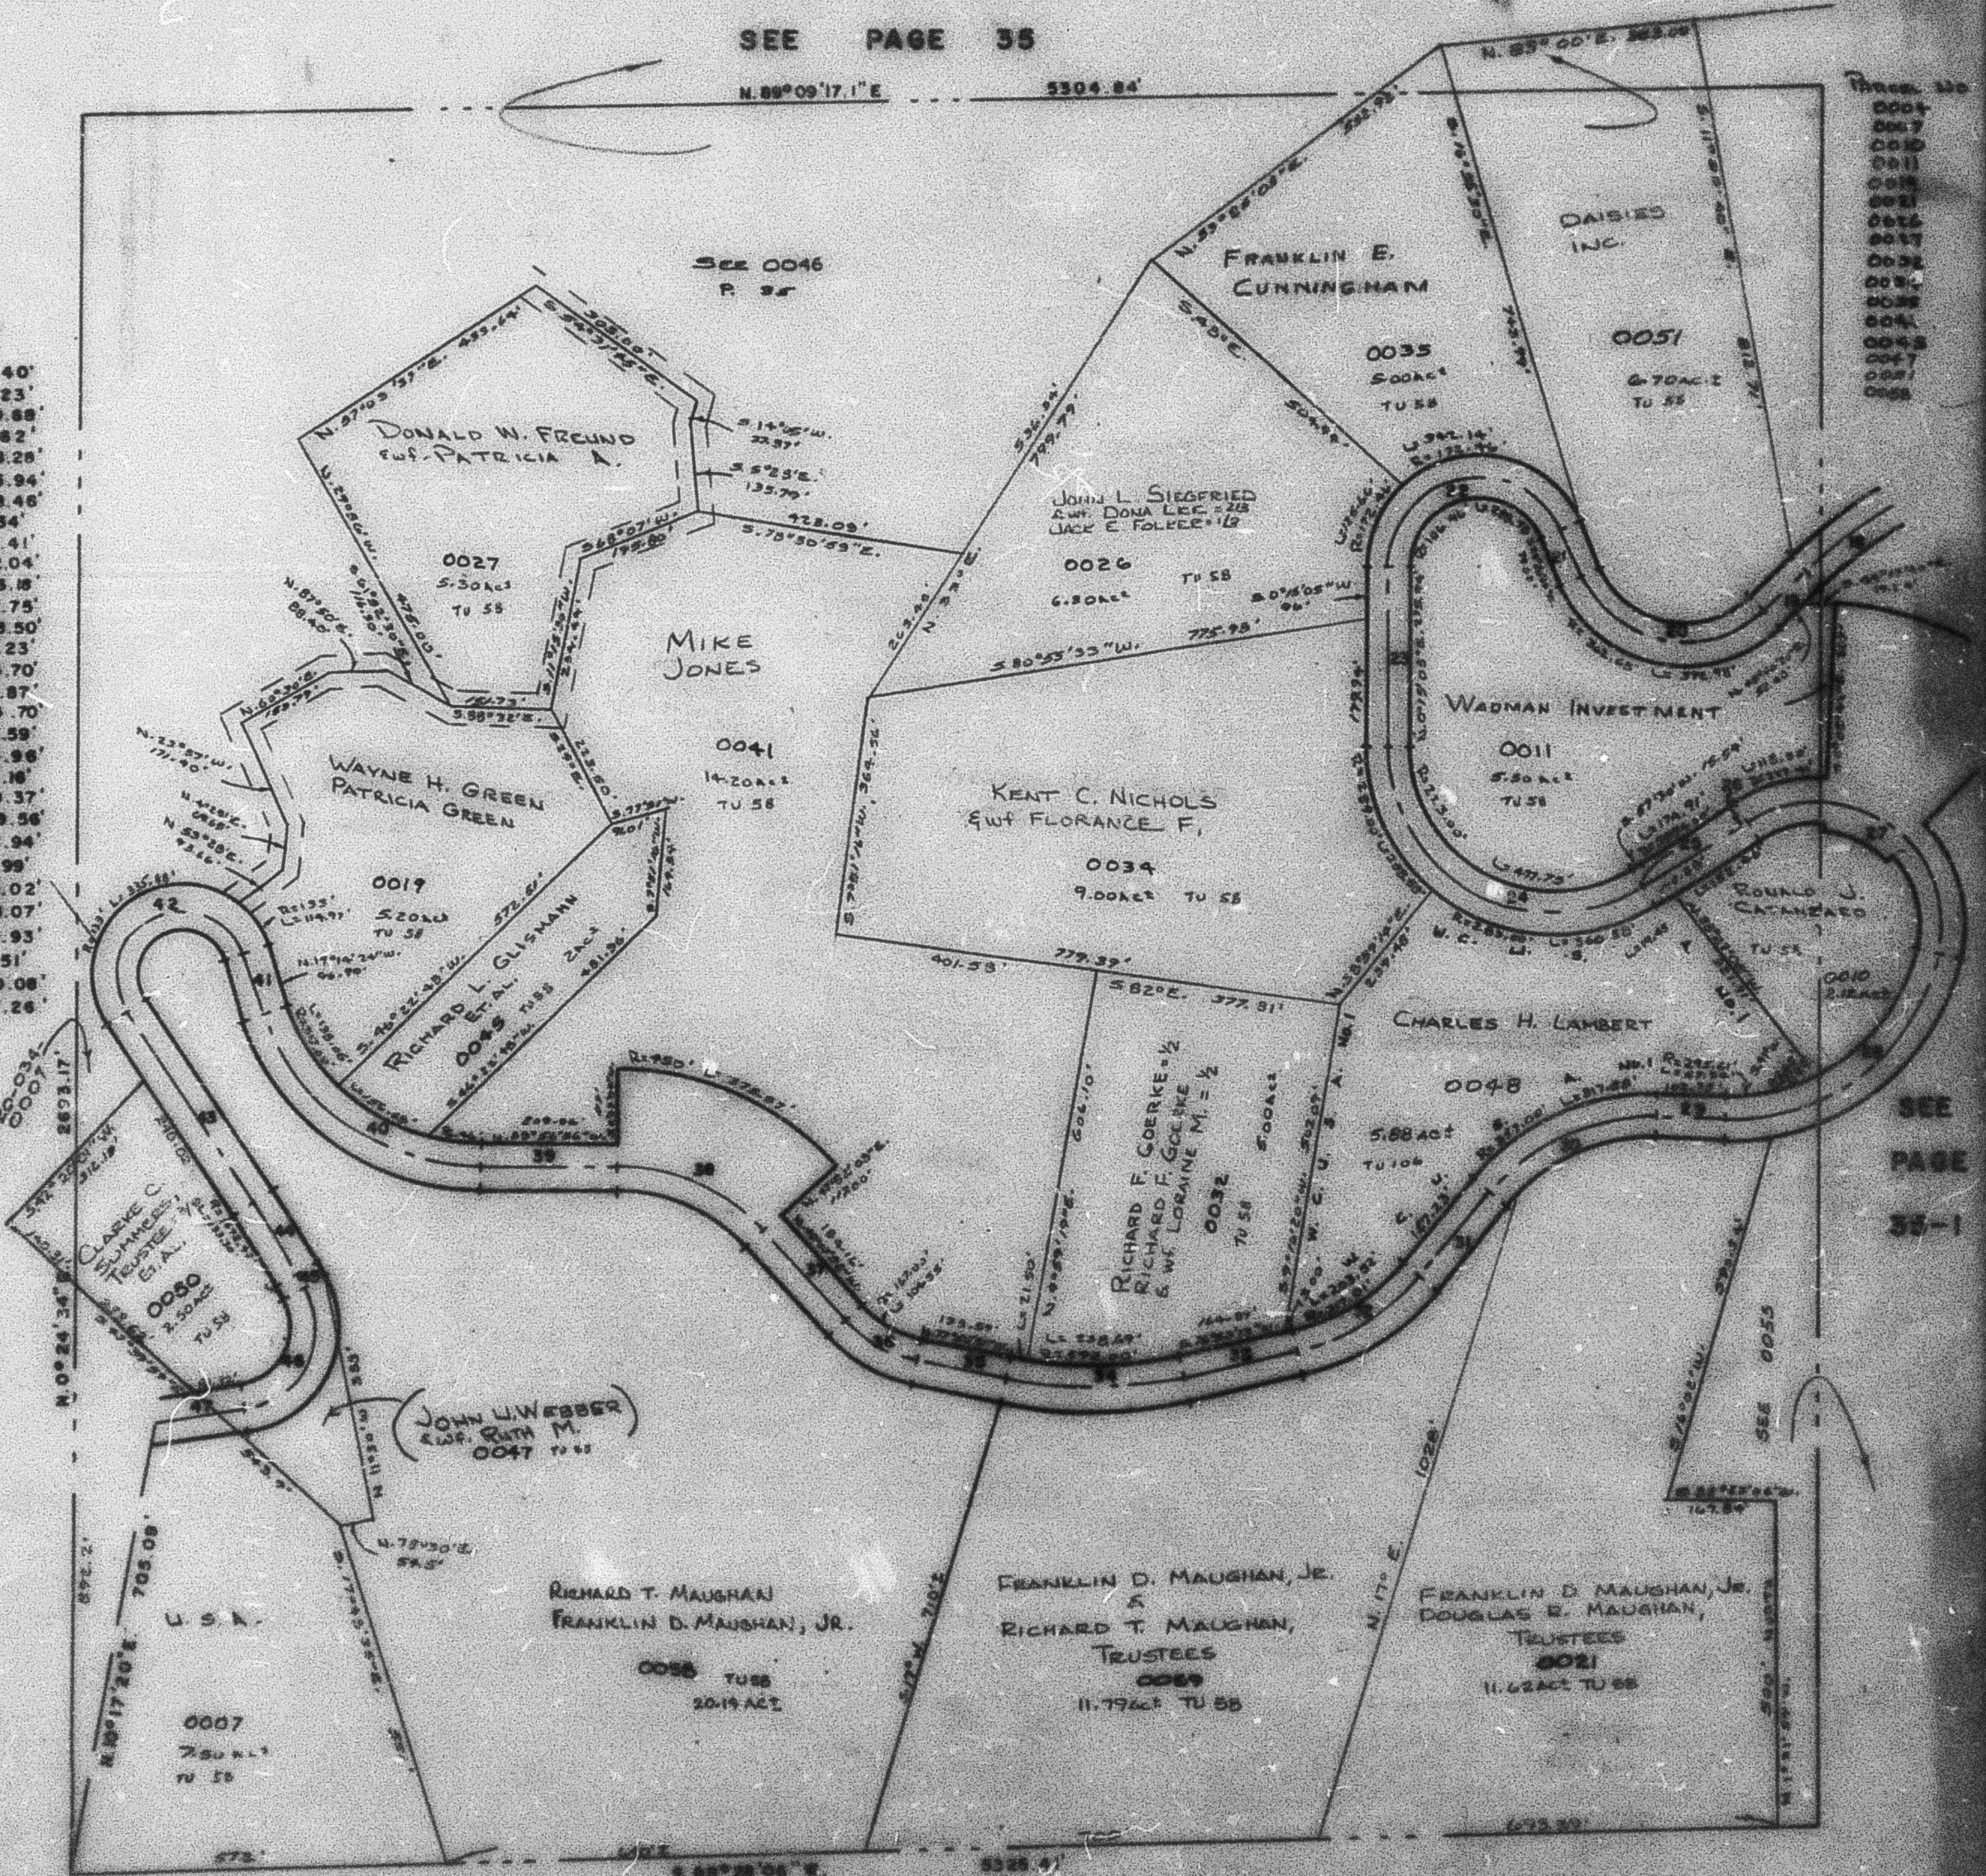

SEE PAGE 40

ROAD DATA FROM
ROAD DES. PLAT 22-23