

S.E. 1/4

35-1

SECTION 23, T.6N., R.1E., S.L.B.&M.


HUNTSVILLE DISTRICT

SCALE 1" = 200'

TAXING UNIT: 58

PREFIX: 20-035
ALSO SEE P. 35-2

SEE PAGE 35

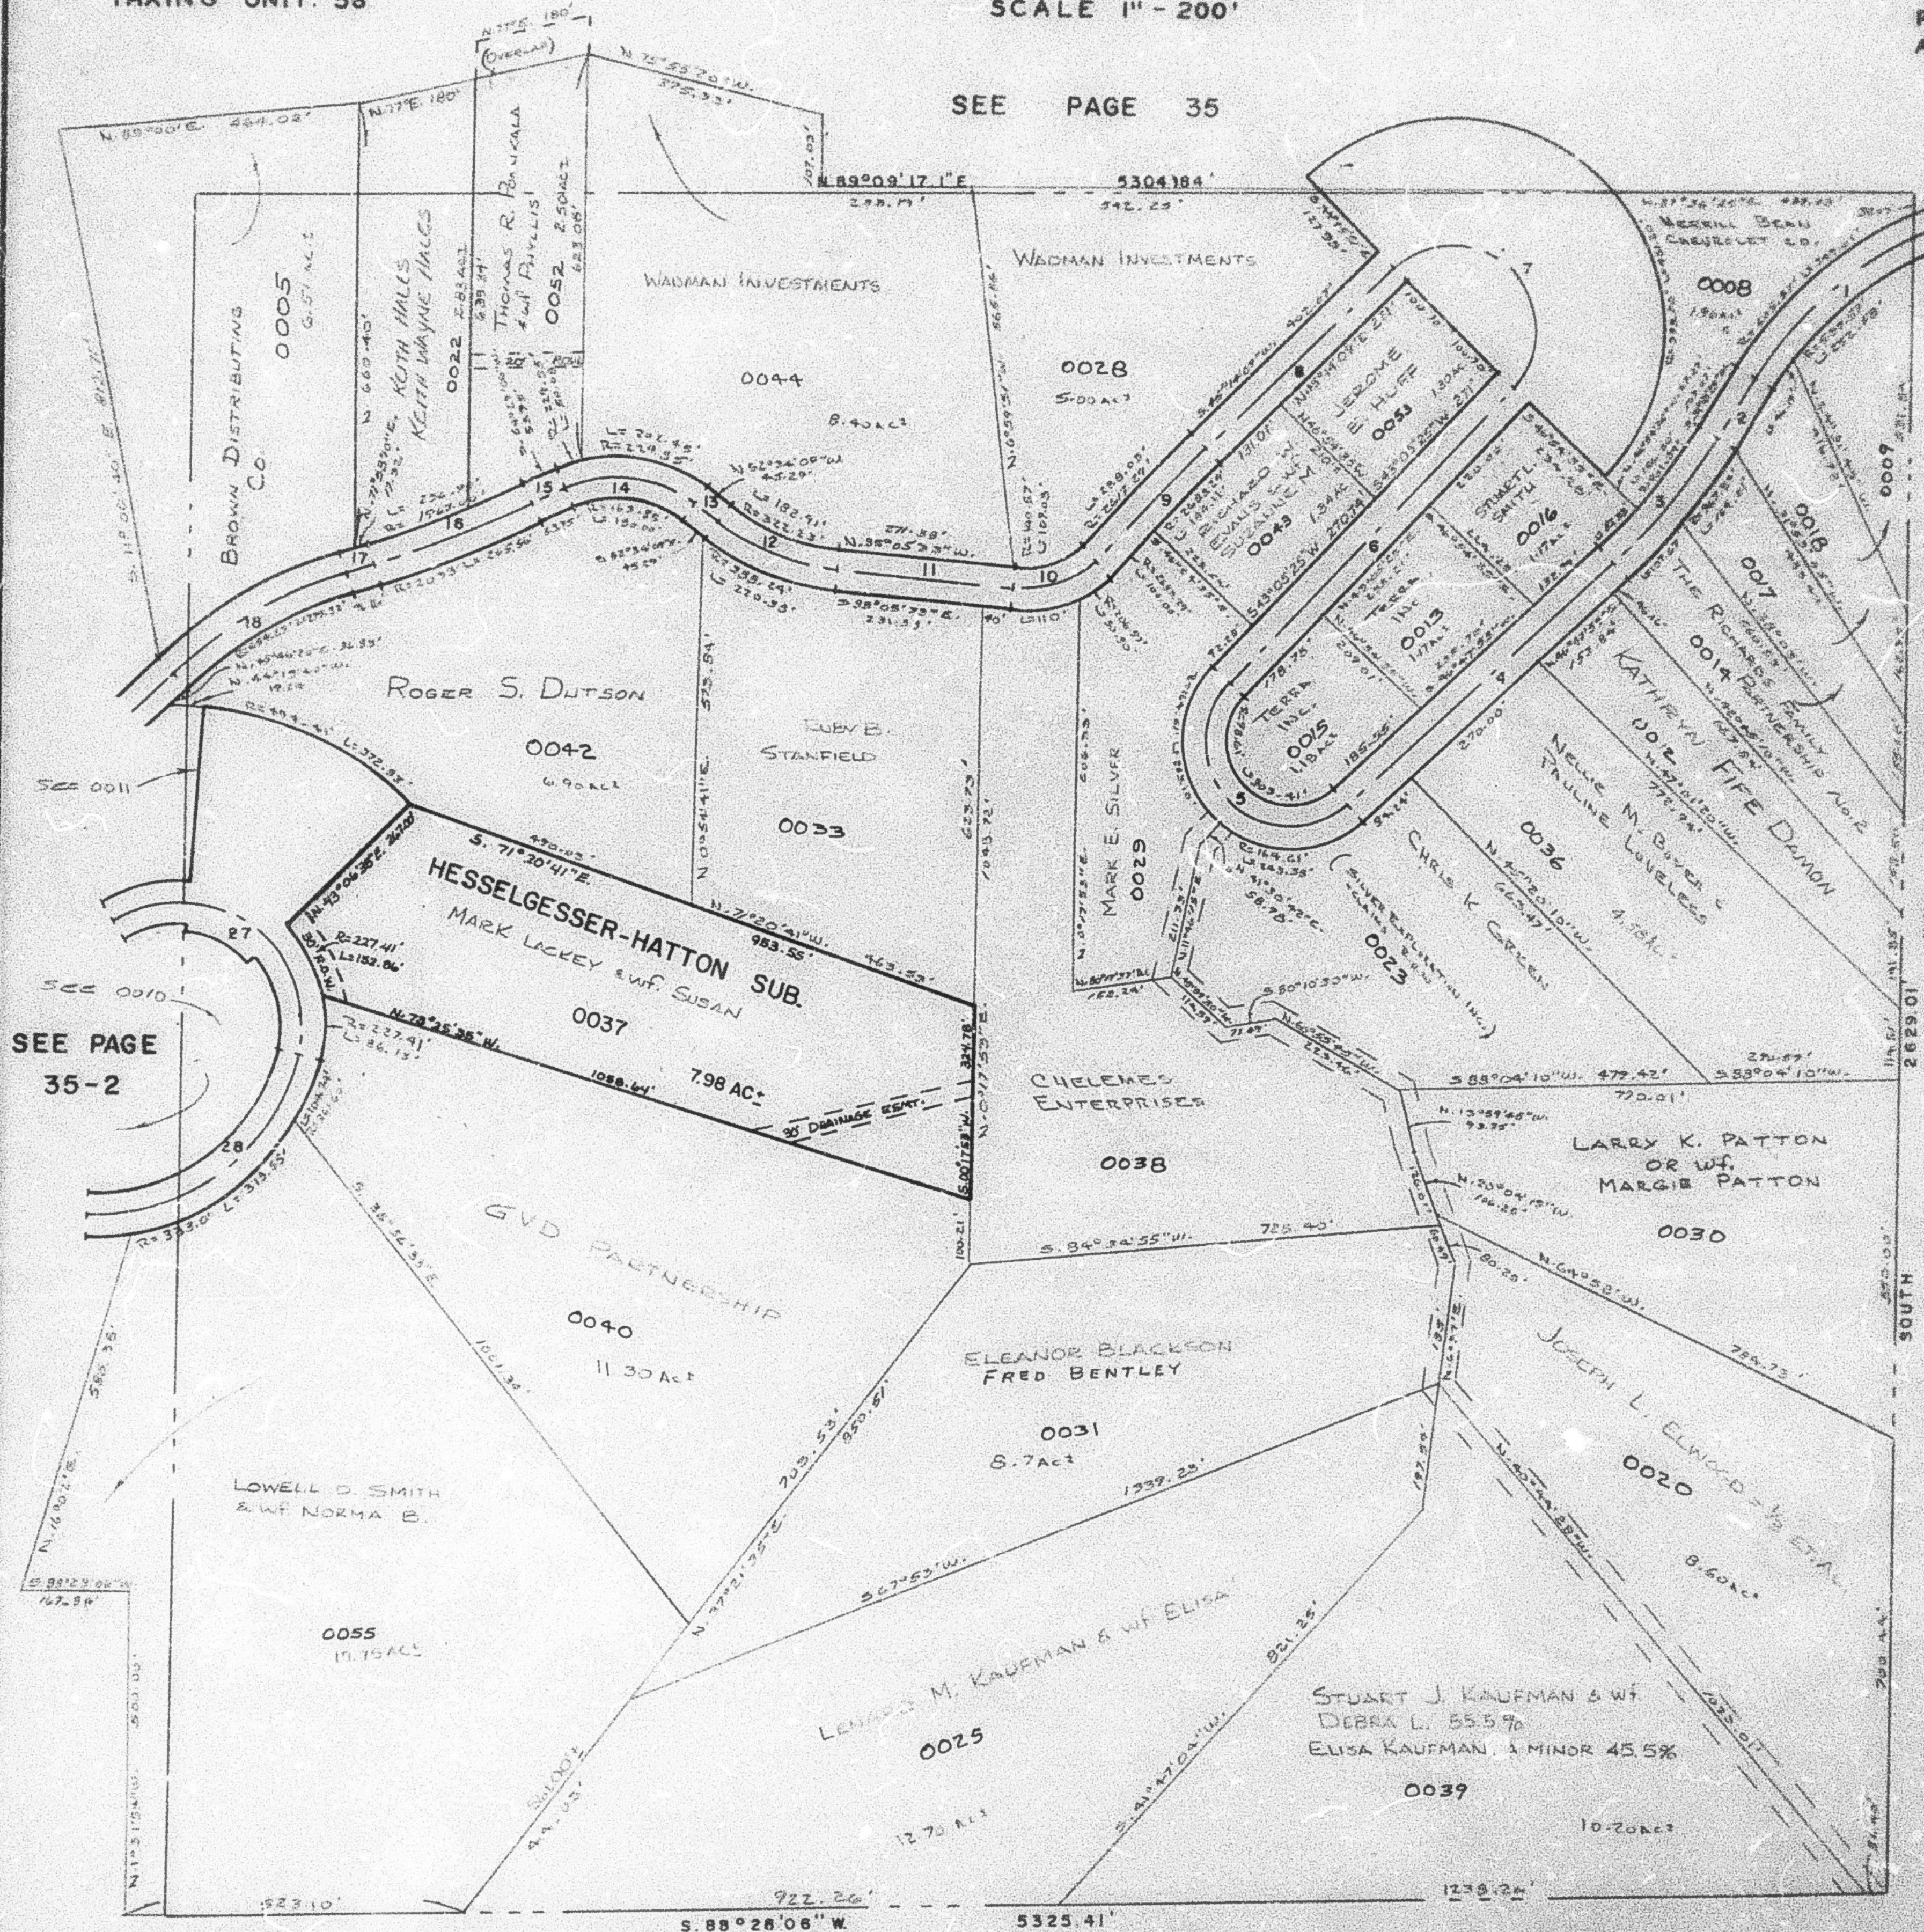

PARCEL NO.

0005
0006
0012 TO 0018
0020
0022, 0024, 0025
0028 TO 0031
0032
0034 TO 0040
0042 TO 0044
0052

ROAD DATA

1	R=572.57'	L=214.62'
2	S.31°18'29"W	159.07'
3	R=334.89'	L=252.75'
4	S.48°47'53"W	558.24'
5	R=131.61'	L=404.35'
6	N.43°05'25"E	653.88'
7	R=133.70'	L=415.02'
8	S.45°40'09"W	402.07'
9	R=2650.29'	L=241.03'
10	R=173.57'	L=134.89'
11	N.85°05'33"W	271.38'
12	R=385.25'	L=101.54'
13	N.52°34'09"W	45.29'
14	R=196.65'	L=218.21'
15	S.64°29'08"W	53.55'
16	R=2000.00'	L=281.88'
17	S.71°55'10"W	48.18'
18	R=687.63'	L=314.40'
27	R=194.41'	L=452.04'
28	R=326.61'	L=446.18'

SEE PAGE
36