

SECTION 23, T.6N., R.1E., S.L.B. & M.
HUNTSVILLE DISTRICT


TAXING UNIT: 318

SCALE 1" = 400'

SEE PAGE 15

SEE PAGE 34

SEE PAGE 36

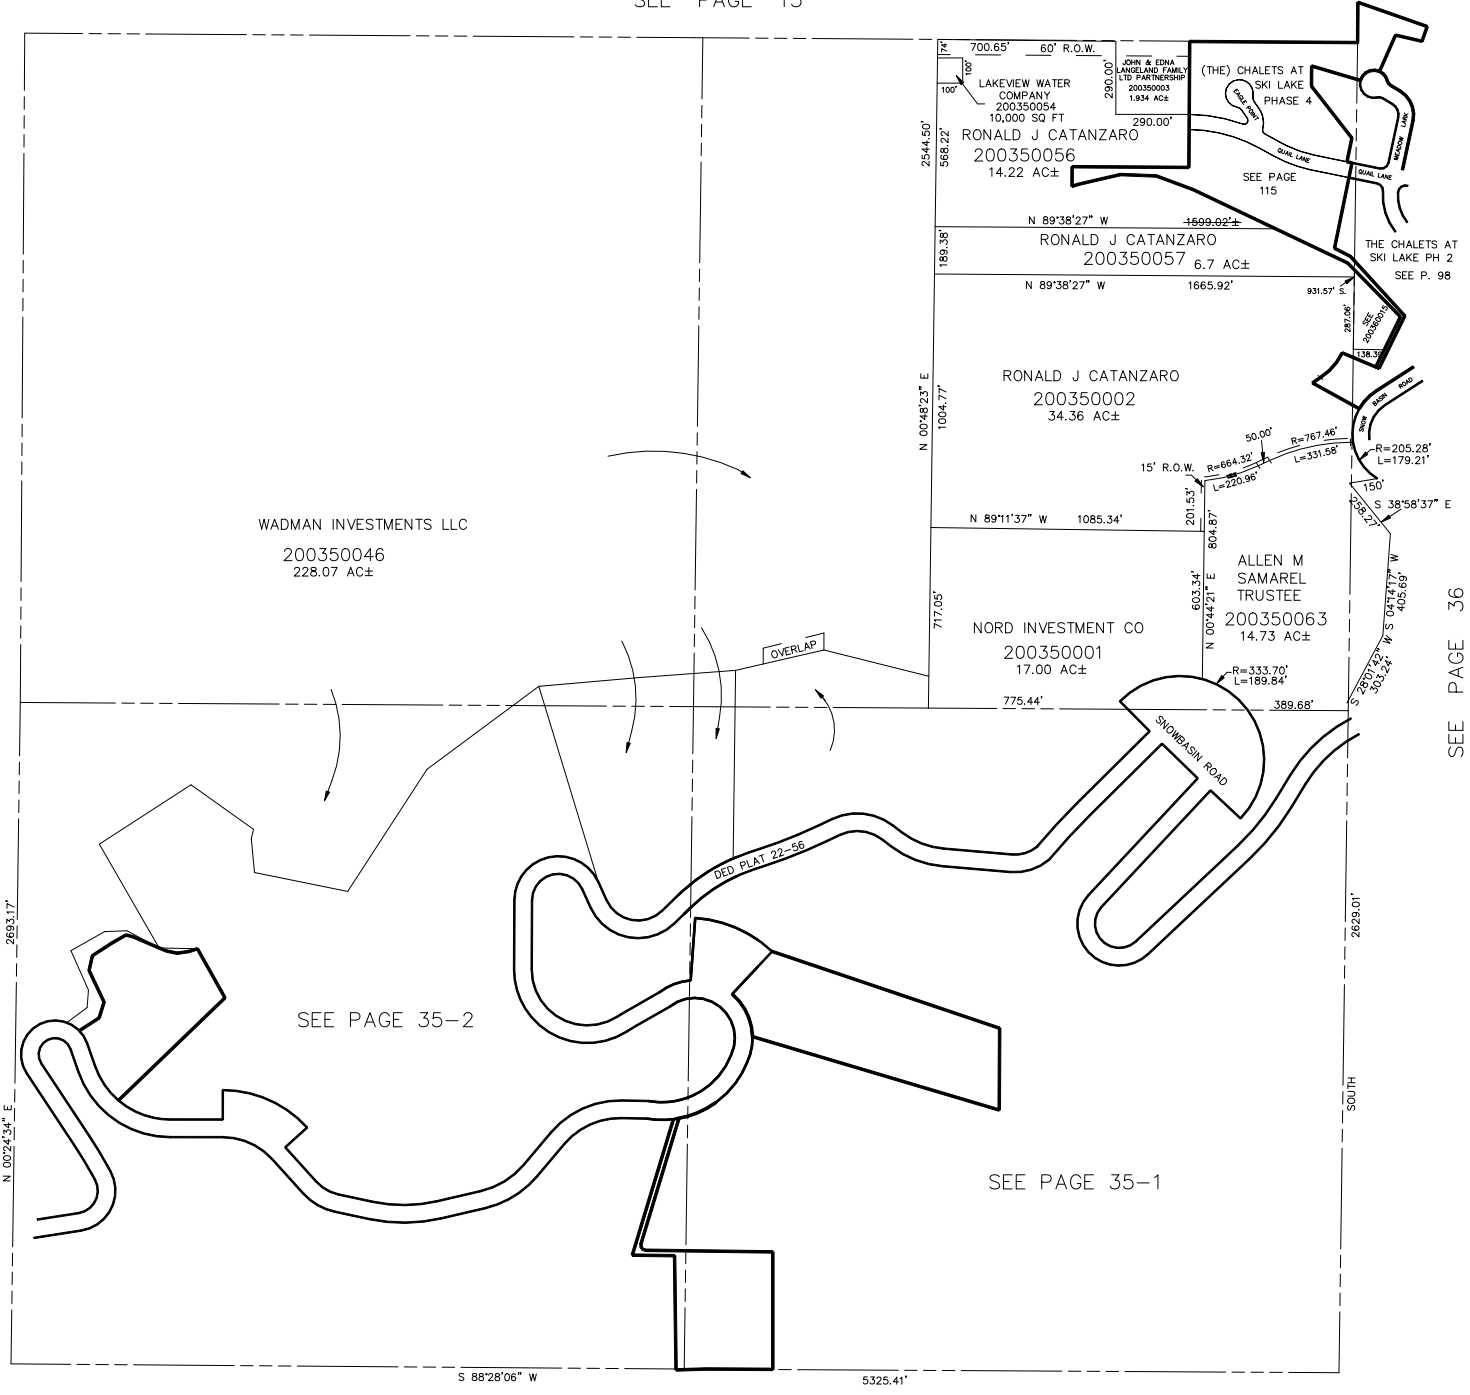

WADMAN INVESTMENTS LLC
200350046
228.07 AC±

LAKEVIEW WATER
COMPANY
200350054
10,000 SQ FT
RONALD J CATANZARO
200350056
14.22 AC±

RONALD J CATANZARO
200350057
6.7 AC±

RONALD J CATANZARO
200350002
34.36 AC±

NORD INVESTMENT CO
200350001
17.00 AC±

ALLEN M
SAMAREL
TRUSTEE
200350063
14.73 AC±

SEE PAGE 35-2

SEE PAGE 35-1