

S.W. 1/4
SECTION 23, T.6N., R.1E., S.L.B. & M.

HUNTSVILLE DISTRICT


TAXING UNIT: 58

SCALE 1" = 200'

SEE PAGE 35

(NOTE THIS DIVISION DOES NOT COMPLY WITH UTAH CODE SEC 17-27A-406(3))

DAVE BOTH SUBDIVISION
SEE PAGE 141

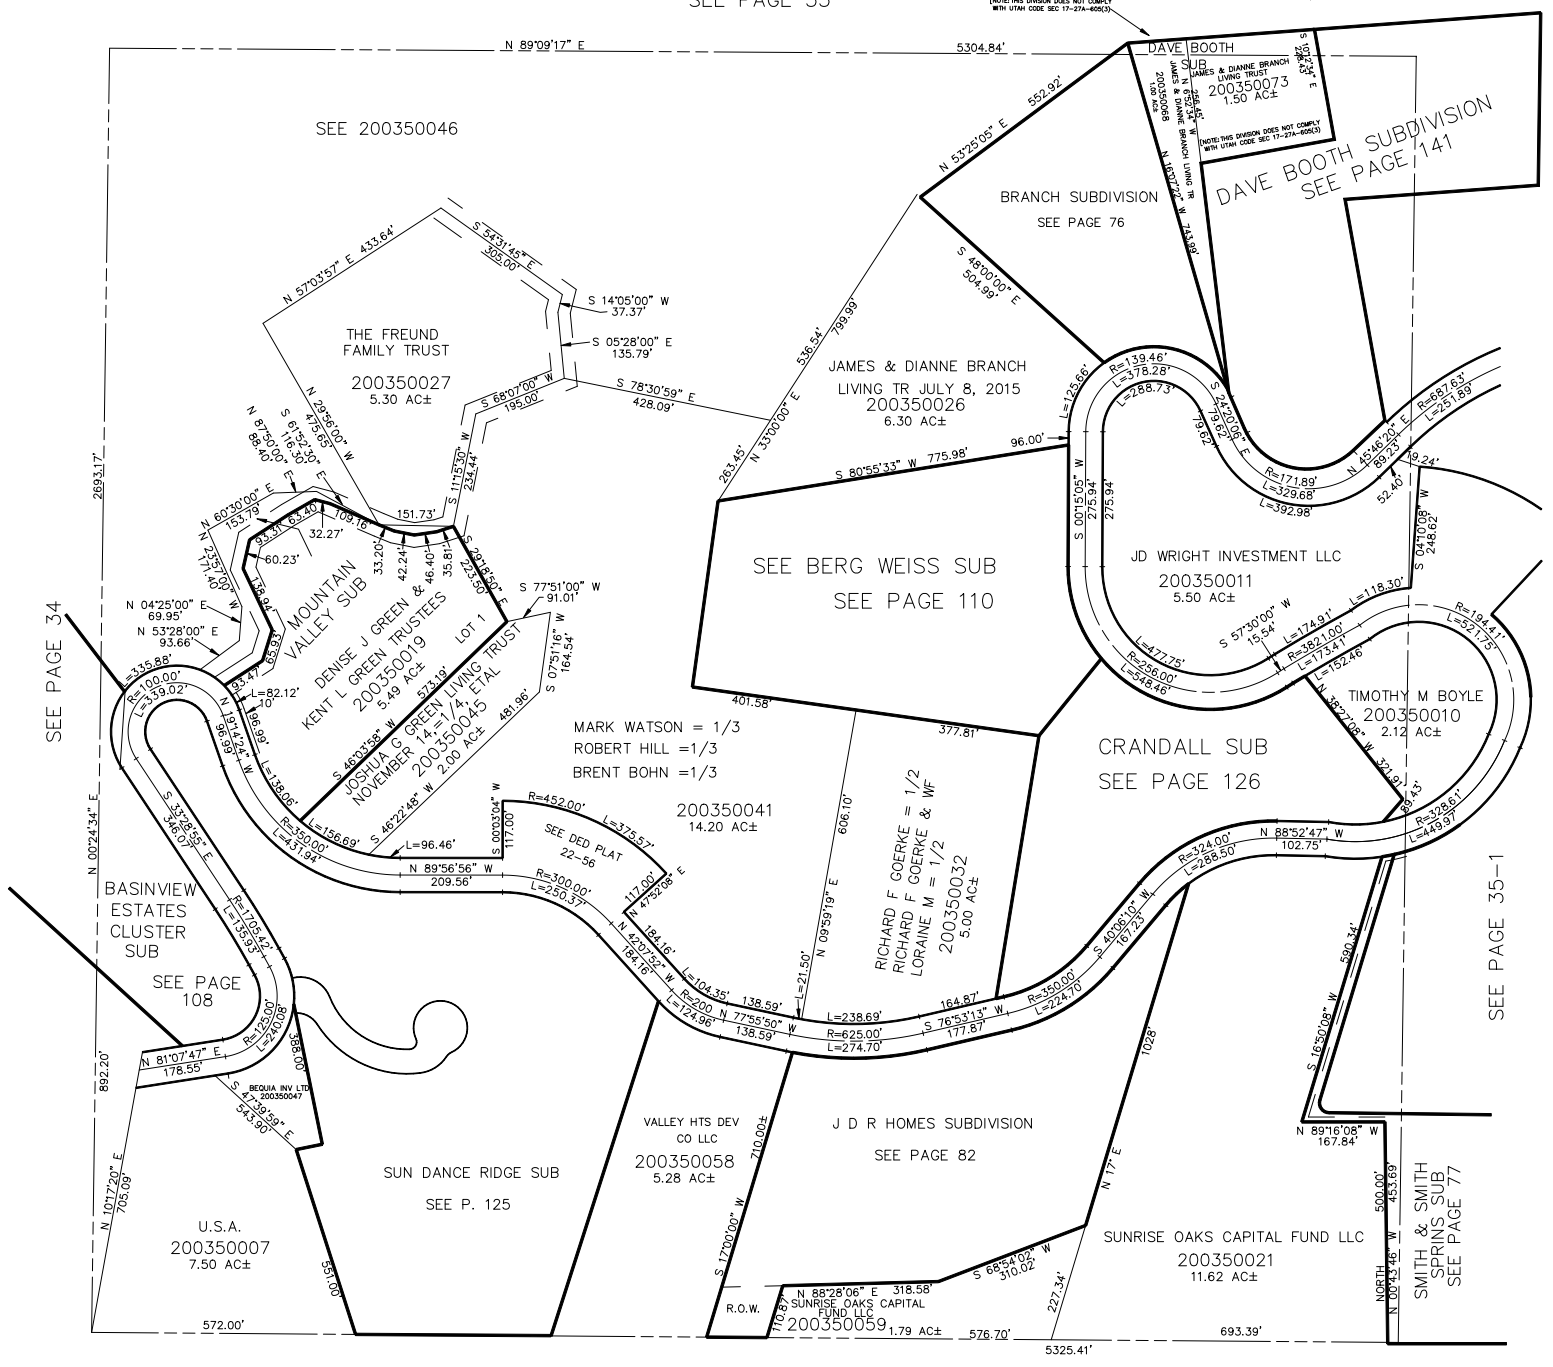

SEE 200350046

THE FREUND FAMILY TRUST
200350027
5.30 AC±

JAMES & DIANNE BRANCH
LIVING TR JULY 8, 2015
200350026
6.30 AC±

BRANCH SUBDIVISION
SEE PAGE 76

SEE BERG WEISS SUB
SEE PAGE 110

JD WRIGHT INVESTMENT LLC
200350011
5.50 AC±

TIMOTHY M BOYLE
200350010
2.12 AC±

CRANDALL SUB
SEE PAGE 126

MARK WATSON = 1/3
ROBERT HILL = 1/3
BRENT BOHN = 1/3

200350041
14.20 AC±

RICHARD F GOERKE = 1/2
RICHARD F GOERKE & WF
LORRAINE M = 1/2
200350032
5.00 AC±

SEE PAGE 34

SEE PAGE 35-1

BASINVIEW ESTATES CLUSTER SUB
SEE PAGE 108

U.S.A.
200350007
7.50 AC±

SUN DANCE RIDGE SUB
SEE P. 125

VALLEY HTS DEV CO LLC
200350058
5.28 AC±

J D R HOMES SUBDIVISION
SEE PAGE 82

SUNRISE OAKS CAPITAL FUND LLC
200350021
11.62 AC±

SEE PAGE 40

SMITH & SMITH SPRINGS SUB
SEE PAGE 77