

S.W. 1/4
SECTION 23, T.6N., R.1 E., S.L.B.&M.

HUNTSVILLE DISTRICT

TAXING UNIT: 58

SCALE 1" = 200'

PREFIX: 20-035


SEE PAGE 35

ROAD DATA

18	R=687.63'	L=214.40'
19	S 42°46'20"W	89.23'
20	R=171.89'	L=329.68'
21	N 24°20'06"W	79.62'
22	R=139.46'	L=378.29'
23	S 0°15'05"W	275.94'
24	R=256.00'	L=548.46'
25	N 57°30'E	15.54'
26	R=3821'	L=173.41'
27	R=194.41'	L=452.04'
28	R=328.61'	L=446.18'
29	N 88°52'47"W	102.75'
30	R=324'	L=288.50'
31	S 40°06'10"W	167.23'
32	R=350'	L=224.70'
33	S 76°53'13"W	177.87'
34	R=625'	L=274.70'
35	N 77°55'30"W	138.59'
36	R=200'	L=124.96'
37	N 42°07'52"W	184.16'
38	R=300'	L=250.37'
39	N 89°56'56"W	209.56'
40	R=350'	L=431.94'
41	N 19°14'24"W	96.99'
42	R=100'	L=339.02'
43	S 33°28'55"E	348.07'
44	R=1705.42'	L=135.93'
45	S 28°54'55"E	23.51'
46	R=125'	L=240.08'
47	S 81°07'47"W	140.26'

SEE PAGE

34

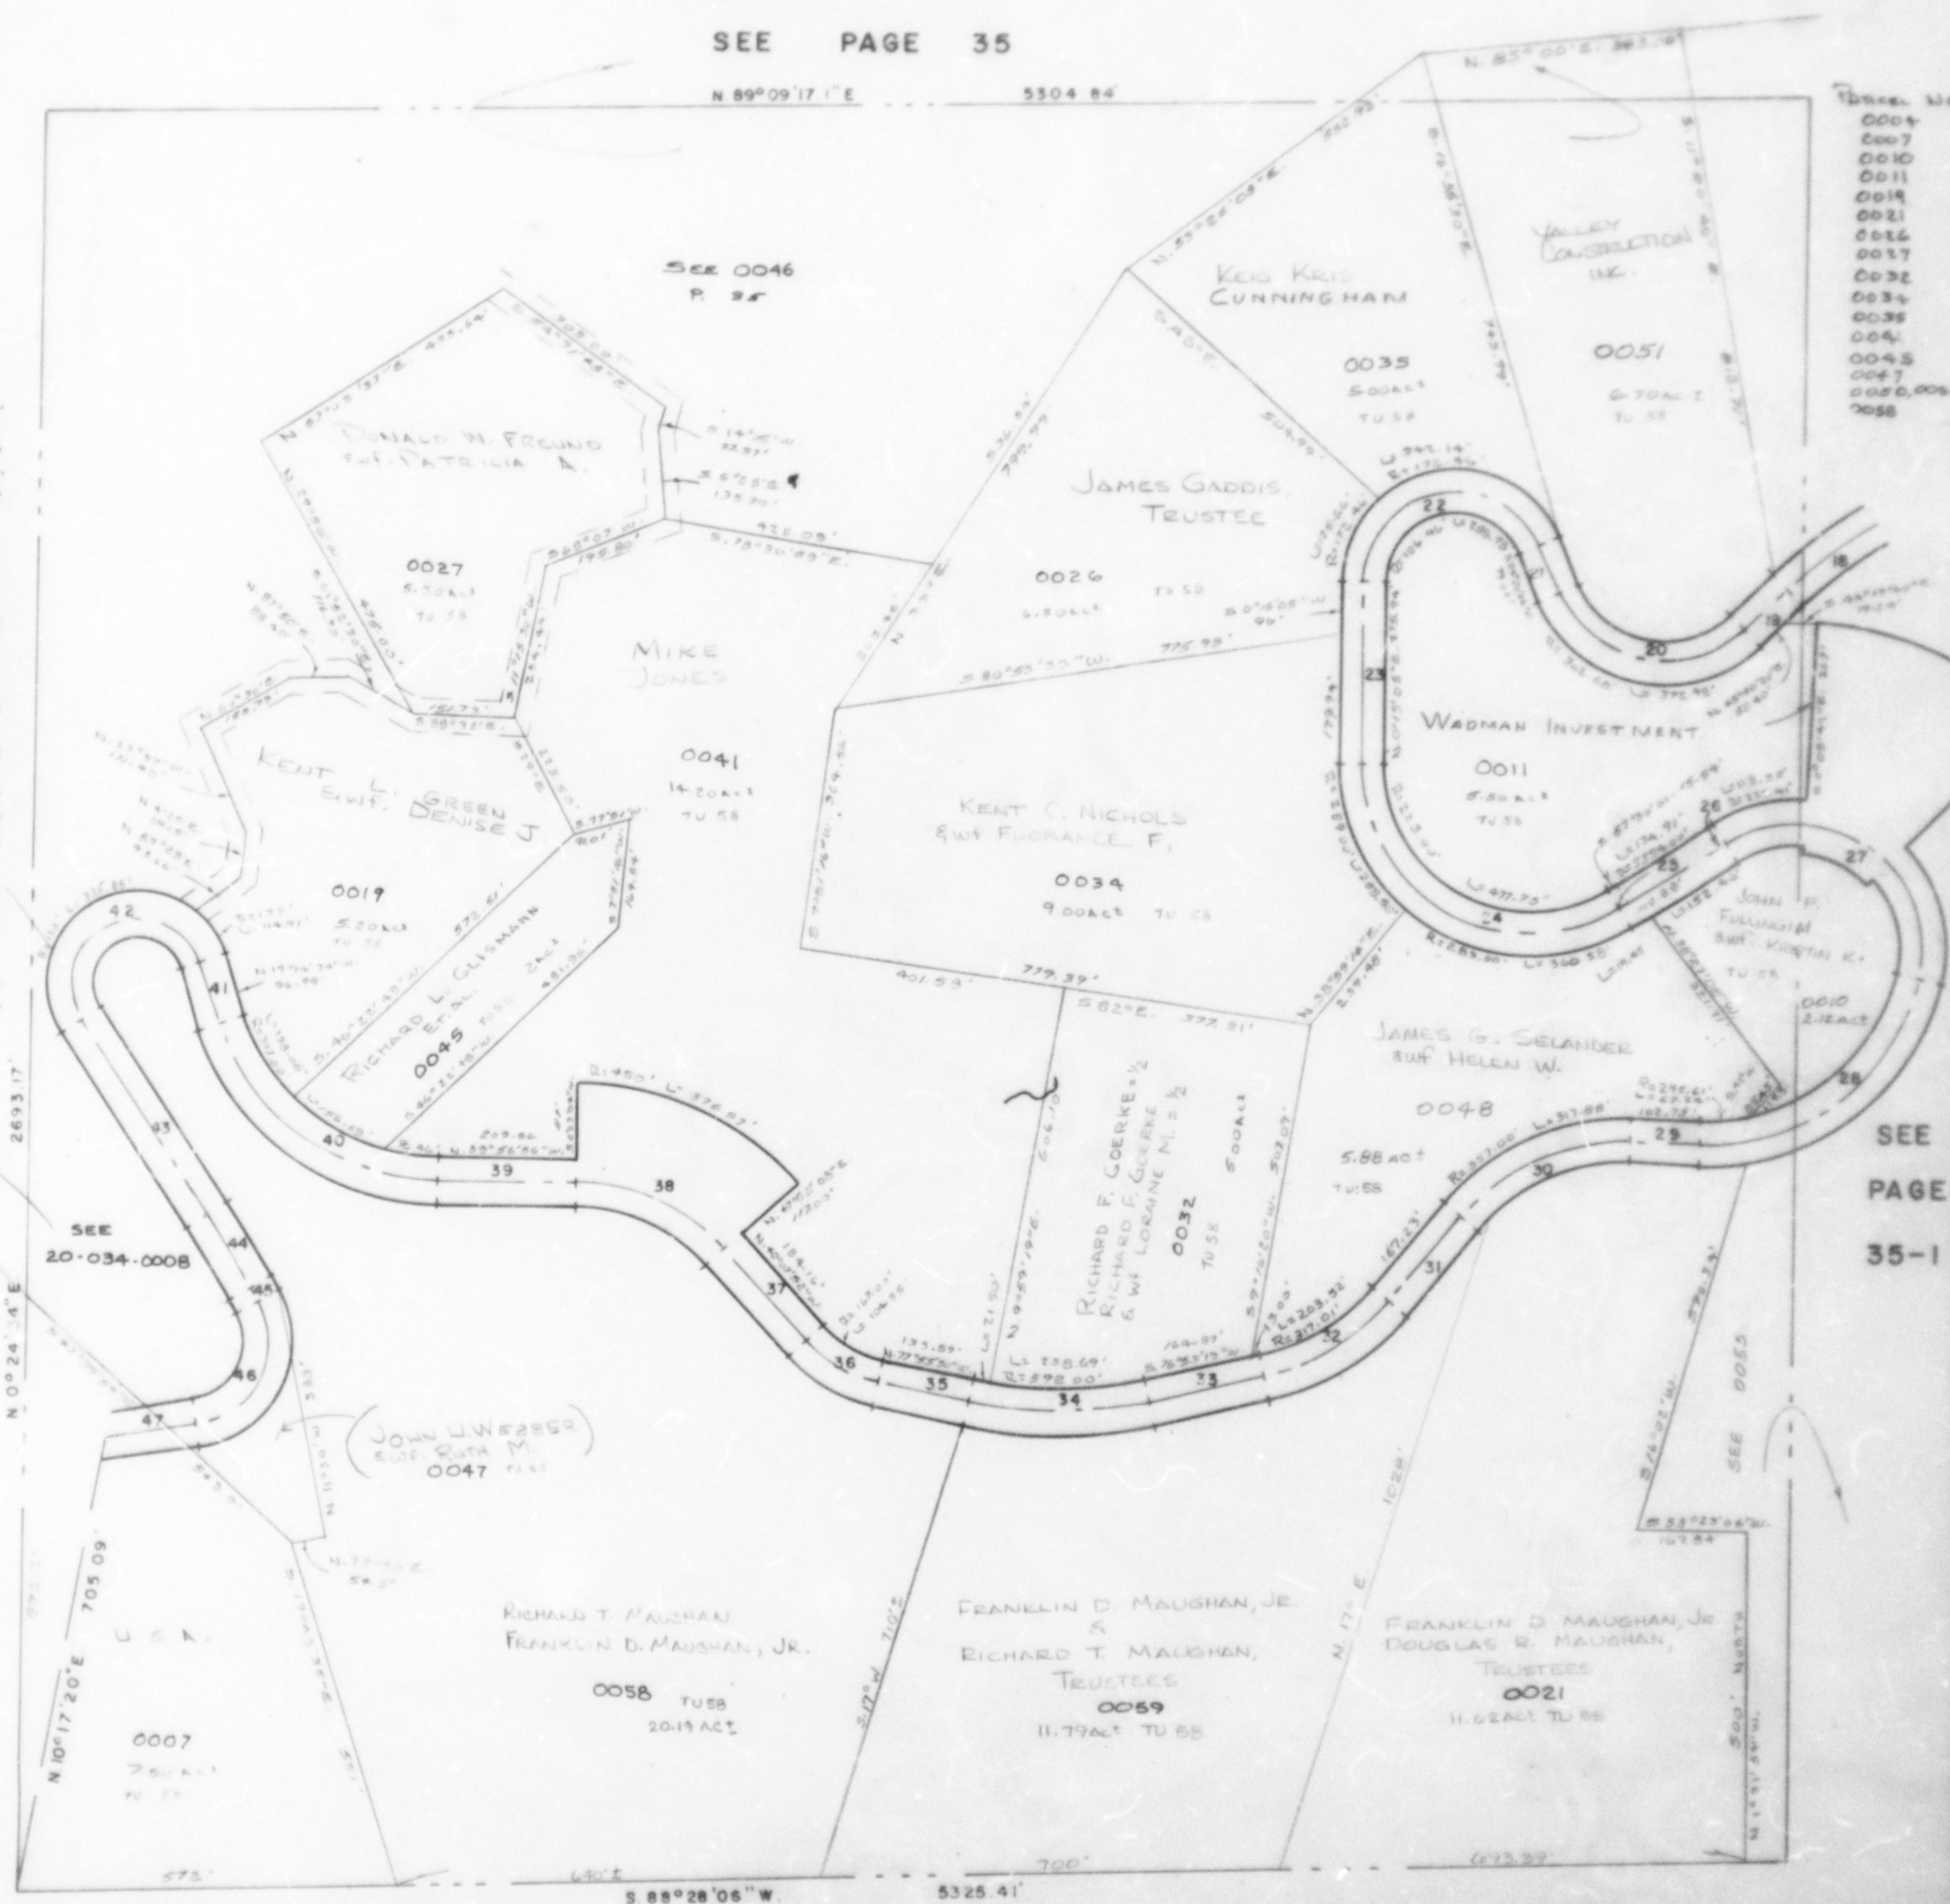

Block No
0004
0007
0010
0011
0014
0021
0026
0027
0032
0034
0038
0041
0045
0047
0050, 0051
0055

SEE

PAGE

35-1

SEE PAGE 40'

ROAD DATA FROM
ROAD DEED PLAT 22-56

REVISED 10-78

R.D. 4-71