


# SECTION 24, T.6N., R.1E., S.L.B. & M.

HUNTSVILLE DISTRICT

SCALE 1" = 400'

TAXING UNIT: 318

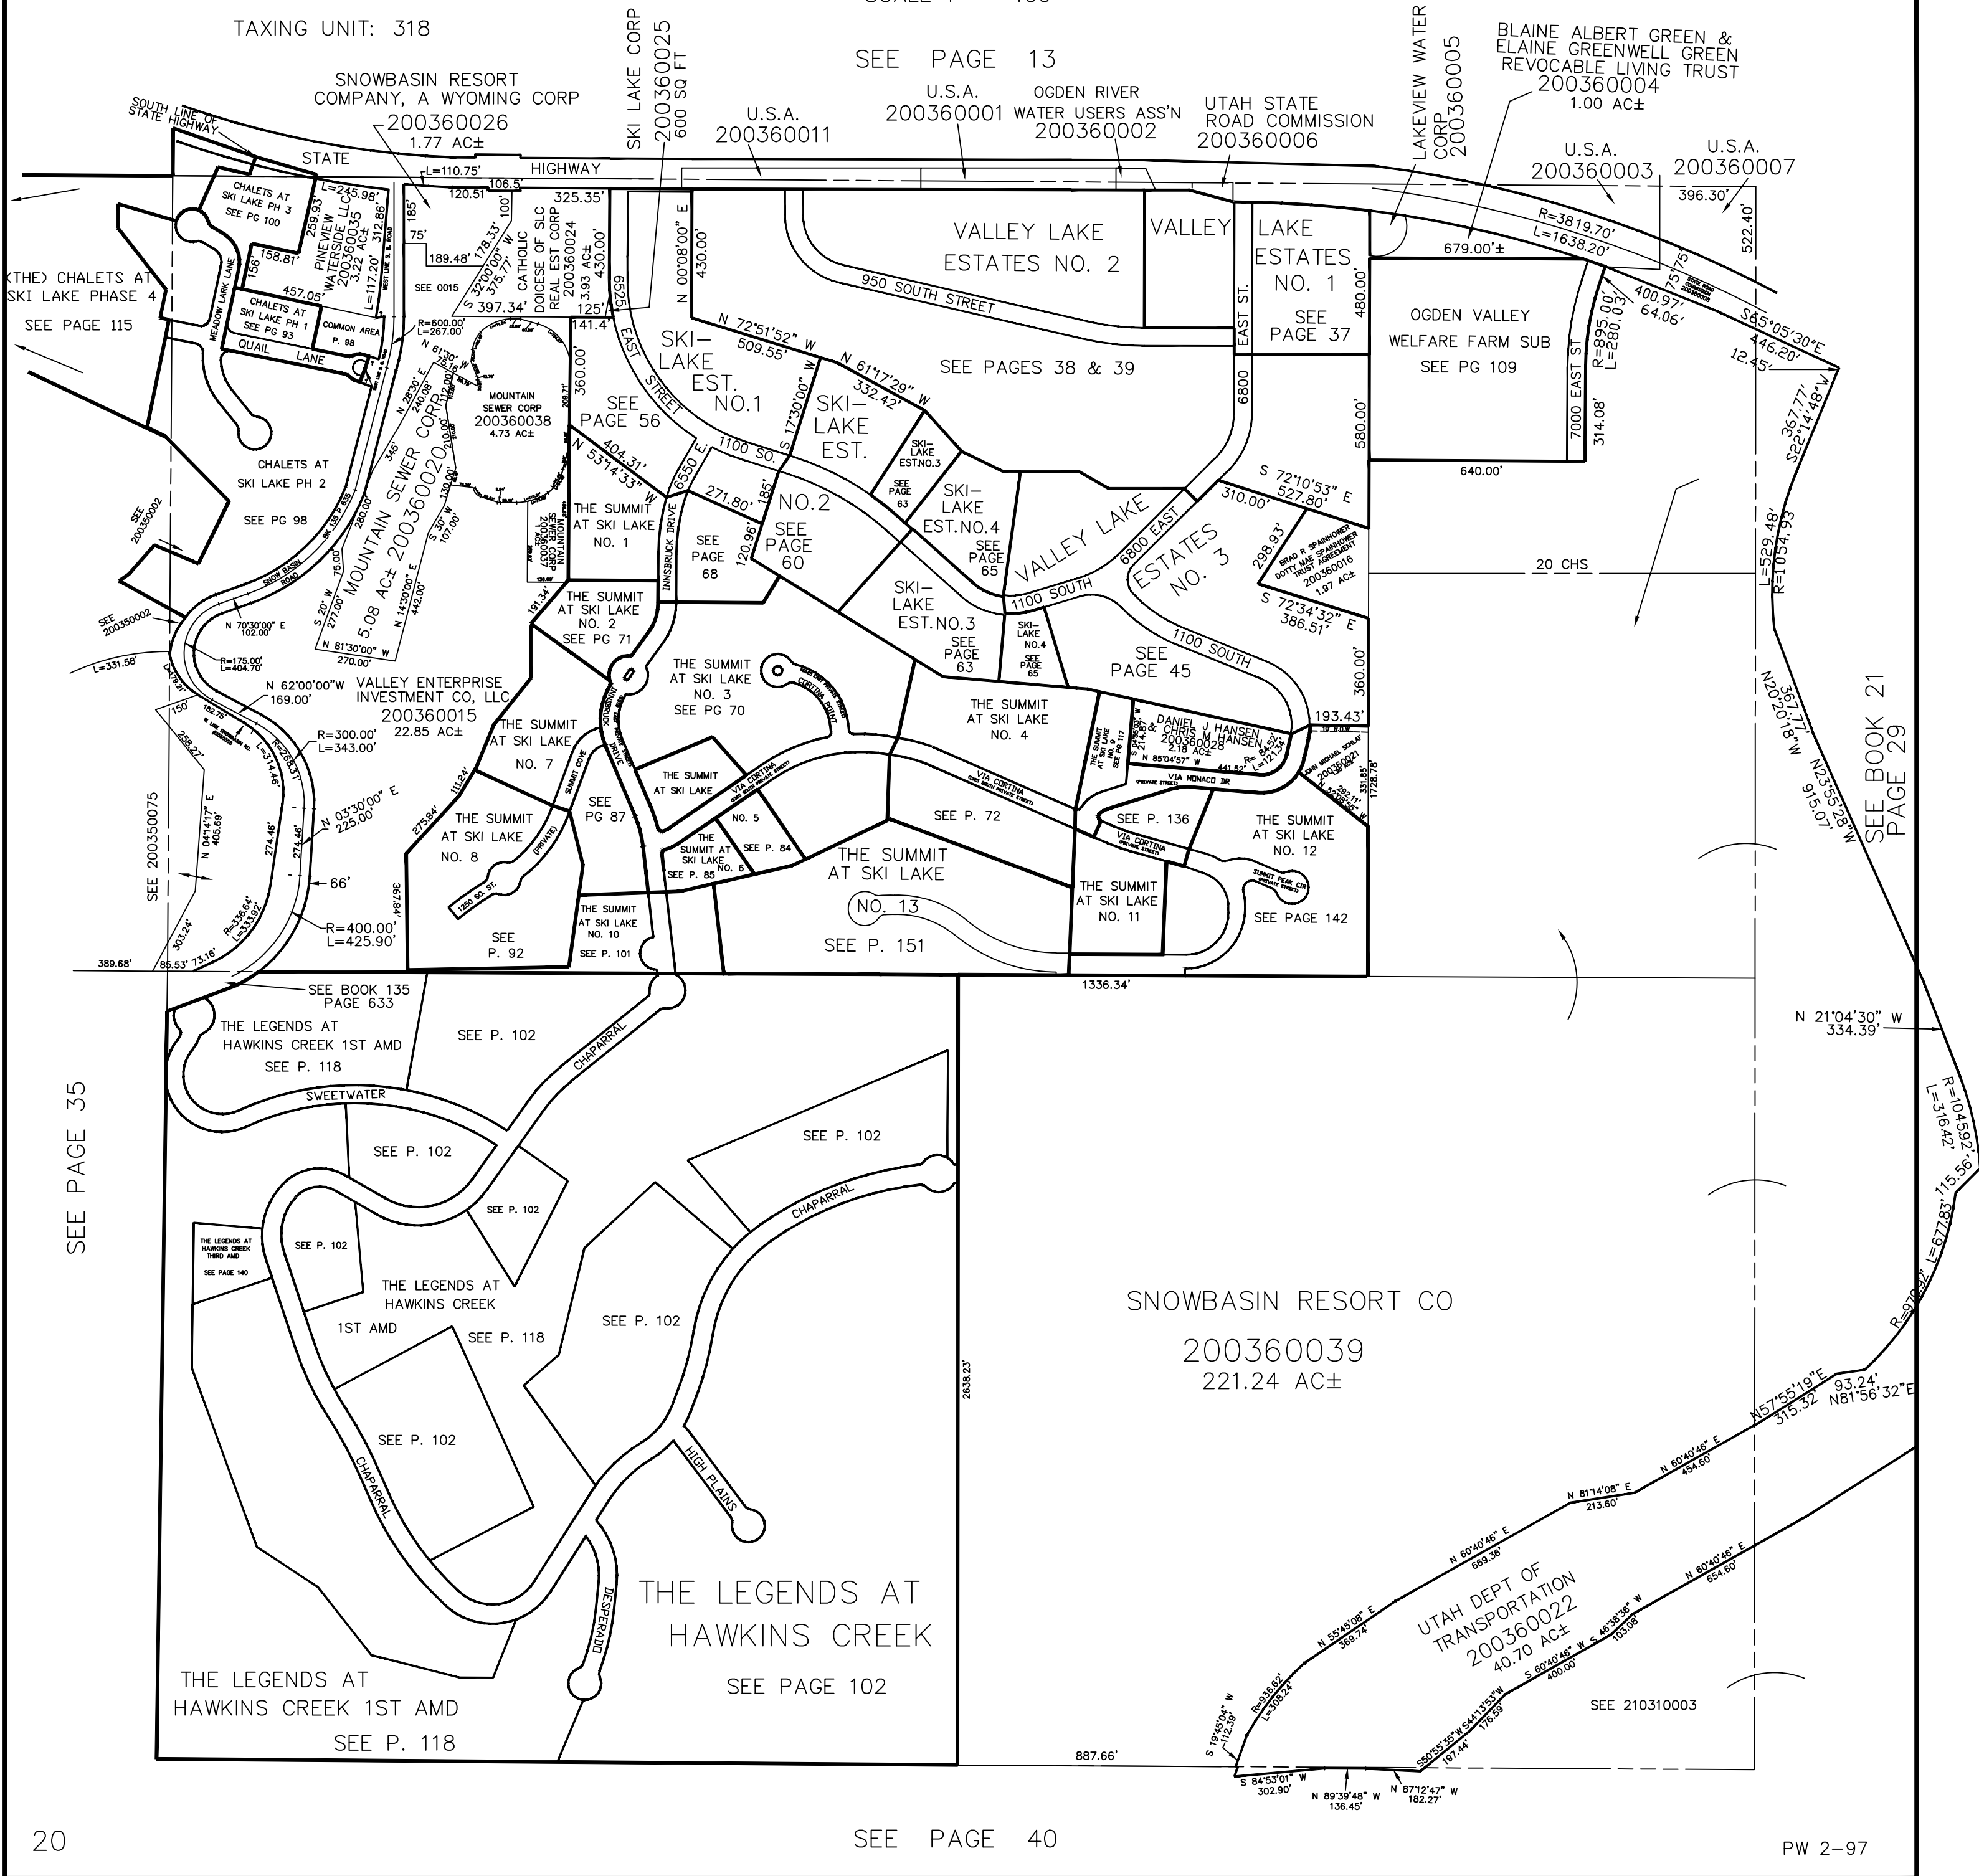

SEE PAGE 13

U.S.A. 200360011

U.S.A. 200360001  
OGDEN RIVER WATER USERS ASS'N 200360002

UTAH STATE ROAD COMMISSION 200360006

BLAINE ALBERT GREEN & ELAINE GREENWELL GREEN REVOCABLE LIVING TRUST 200360004  
1.00 AC±

U.S.A. 200360003  
U.S.A. 200360007

(THE) CHALETs AT SKI LAKE PHASE 4 SEE PAGE 115

SNOWBASIN RESORT COMPANY, A WYOMING CORP 200360026  
1.77 AC±

VALLEY LAKE ESTATES NO. 2

VALLEY LAKE ESTATES NO. 1

OGDEN VALLEY WELFARE FARM SUB SEE PG 109

SKI-LAKE EST. NO. 1

SKI-LAKE EST. NO. 2

SKI-LAKE EST. NO. 3

SKI-LAKE EST. NO. 4

VALLEY LAKE ESTATES NO. 3

CHALETs AT SKI LAKE PH 1 SEE PG 93

CHALETs AT SKI LAKE PH 2 SEE PG 98

THE SUMMIT AT SKI LAKE NO. 1 SEE PG 68

THE SUMMIT AT SKI LAKE NO. 2 SEE PG 71

THE SUMMIT AT SKI LAKE NO. 3 SEE PG 70

THE SUMMIT AT SKI LAKE NO. 4 SEE P. 72

THE SUMMIT AT SKI LAKE NO. 5 SEE P. 84

THE SUMMIT AT SKI LAKE NO. 6 SEE P. 85

THE SUMMIT AT SKI LAKE NO. 7 SEE PG 87

THE SUMMIT AT SKI LAKE NO. 8 SEE P. 92

CHALETs AT SKI LAKE PH 3 SEE PG 100

CHALETs AT SKI LAKE PH 4 SEE PG 100

THE SUMMIT AT SKI LAKE NO. 9 SEE P. 101

THE SUMMIT AT SKI LAKE NO. 10 SEE P. 101

THE SUMMIT AT SKI LAKE NO. 11 SEE PAGE 142

THE SUMMIT AT SKI LAKE NO. 12 SEE PAGE 142

THE SUMMIT AT SKI LAKE NO. 13 SEE P. 151

SEE PAGE 35

THE LEGENDS AT HAWKINS CREEK 1ST AMD SEE P. 118

THE LEGENDS AT HAWKINS CREEK 1ST AMD SEE P. 102

THE LEGENDS AT HAWKINS CREEK 1ST AMD SEE P. 102

THE LEGENDS AT HAWKINS CREEK 1ST AMD SEE P. 102

SNOWBASIN RESORT CO

200360039  
221.24 AC±

SEE BOOK 21 PAGE 29

THE LEGENDS AT HAWKINS CREEK 1ST AMD SEE P. 118

THE LEGENDS AT HAWKINS CREEK 1ST AMD SEE PAGE 102