

PART OF THE NORTH 1/2 OF SEC. 24 T.6N. R.1E. S.L.B.&M.

VALLEY-LAKE ESTATES NO. 2

LOTS 13-24

WEBER COUNTY


TAXING UNIT: 58

PREFIX: 20-039

SCALE 1" = 100'

EXCEPT WHERE OTHERWISE SHOWN,
ALL LOTS ARE OWNED BY:
VALLEY-LAKE CORPORATION

SEE PAGE 13

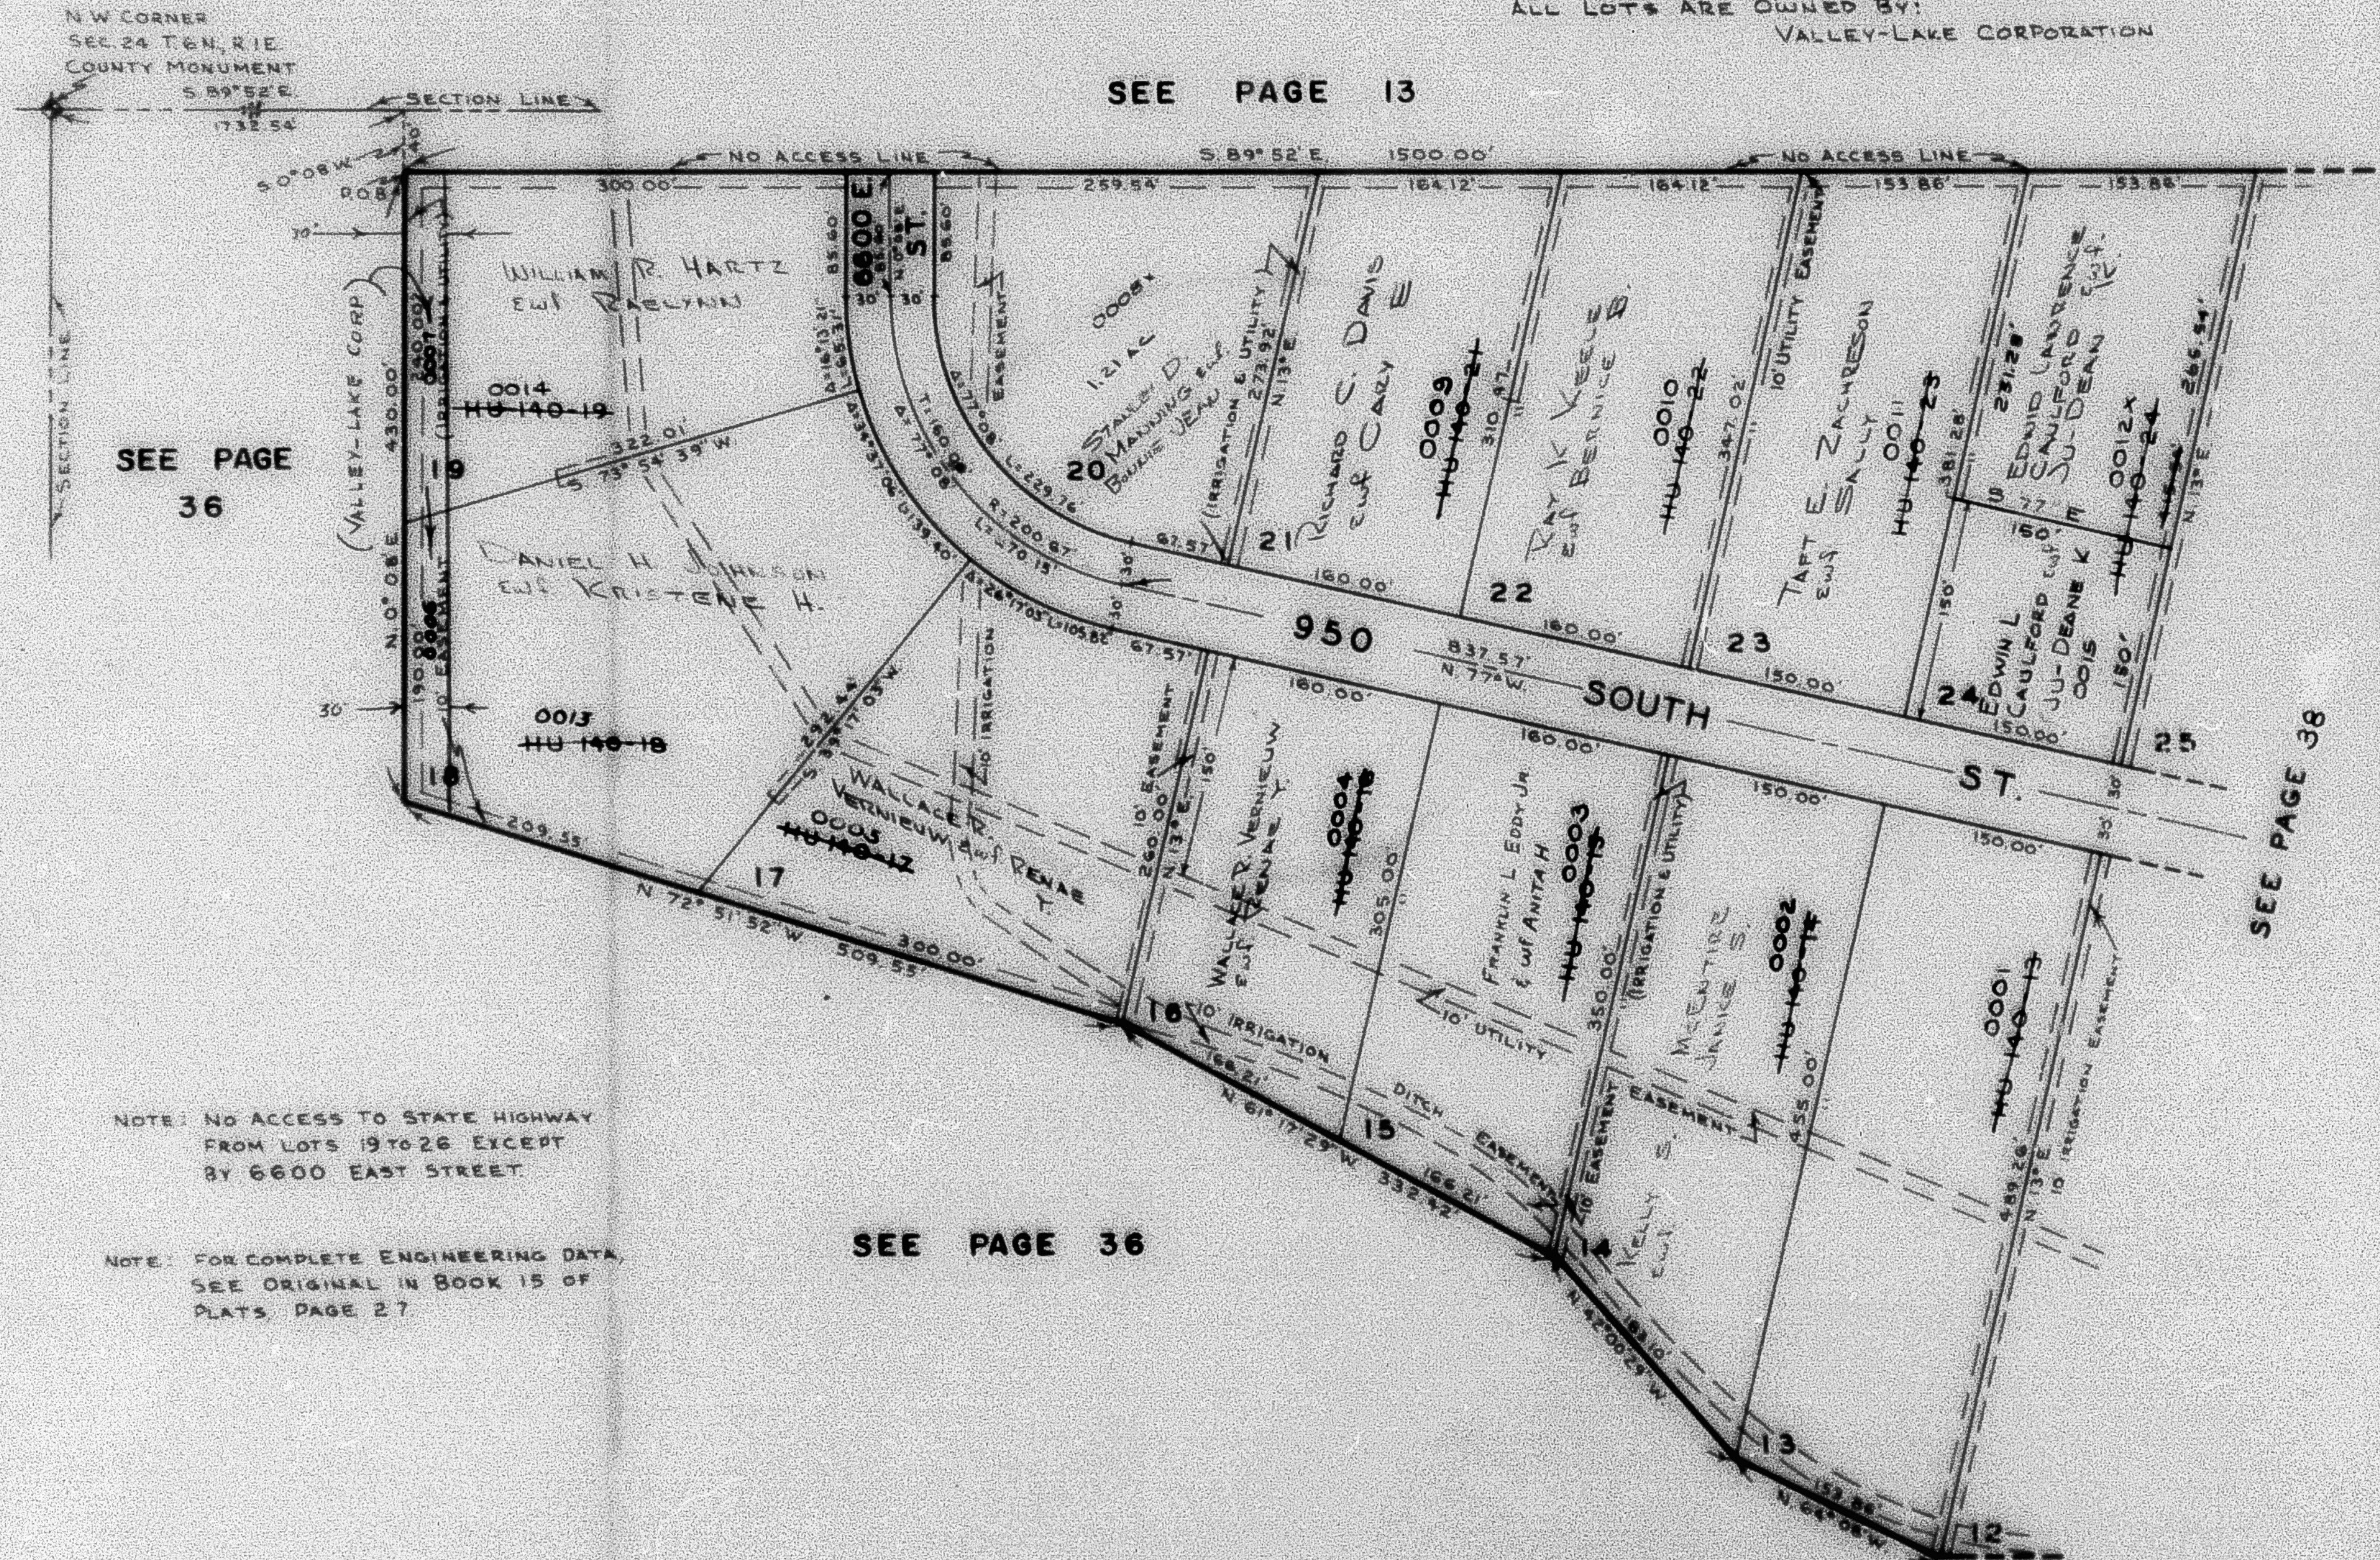

SEE PAGE
36

SEE PAGE 38

NOTE: NO ACCESS TO STATE HIGHWAY
FROM LOTS 19 TO 26 EXCEPT
BY 6600 EAST STREET

NOTE: FOR COMPLETE ENGINEERING DATA,
SEE ORIGINAL IN BOOK 15 OF
PLATS, PAGE 27

SEE PAGE 36