


PART OF THE NORTH 1/2 OF SEC. 24, T.6N., R.1E., S.L.B. & M.  
VALLEY-LAKE ESTATES NO. 2

LOTS 13-24  
IN WEBER COUNTY  
SCALE 1" = 100'

TAXING UNIT: 318

SEE PAGE 13

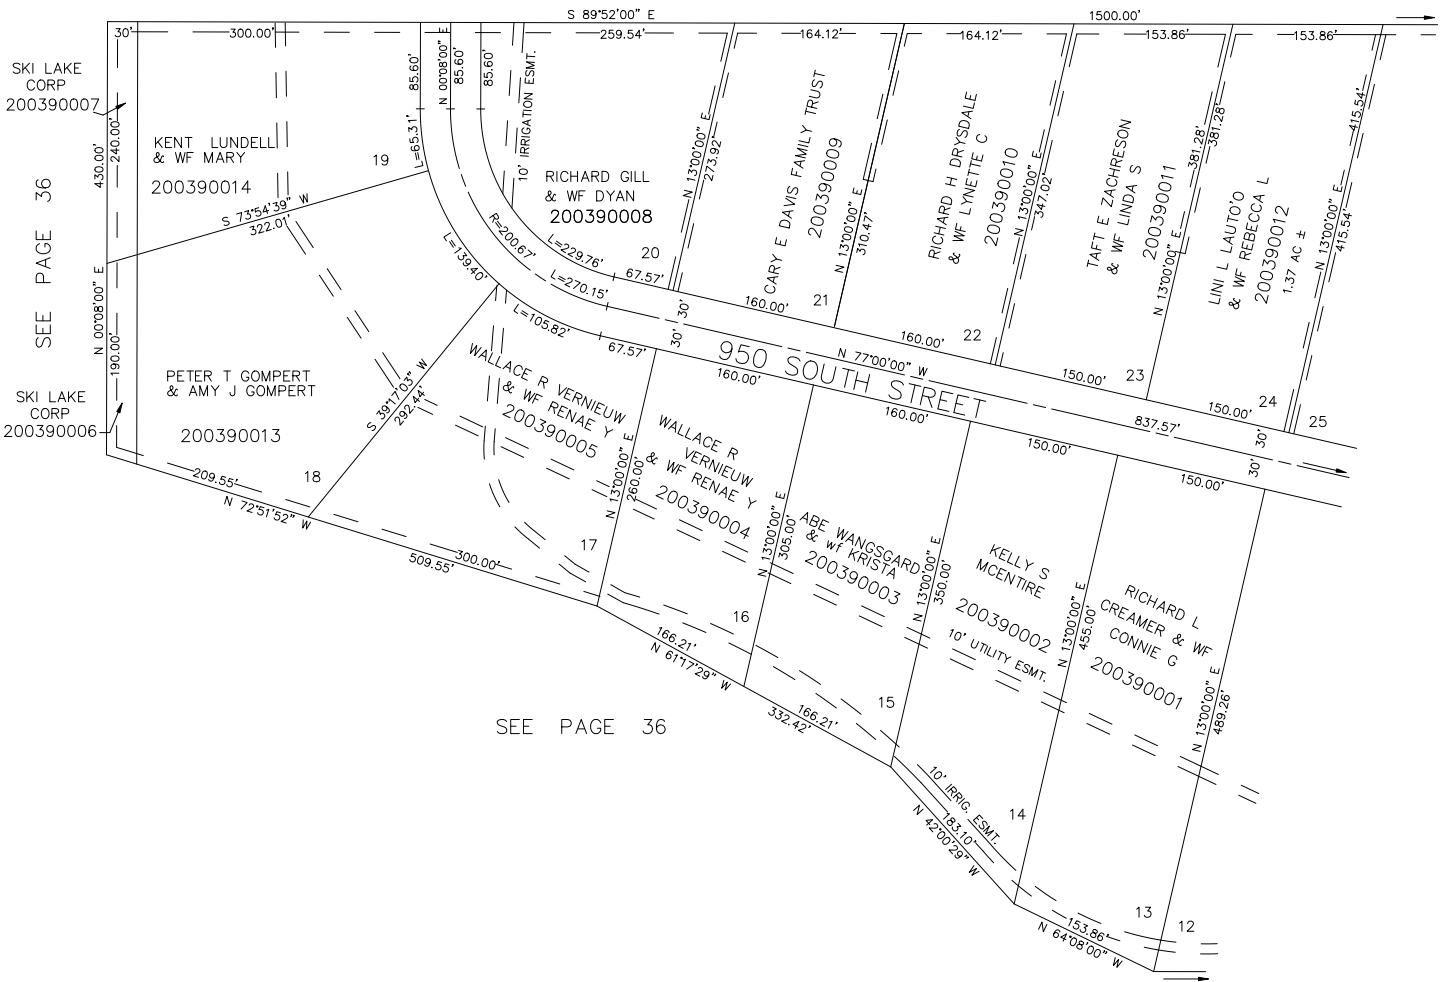

SEE PAGE 36  
SKI LAKE CORP  
200390007  
200390014  
200390013  
200390006

SEE PAGE 38

SEE PAGE 36

10' UTILITY & DRAINAGE EASEMENTS  
EACH SIDE OF PROPERTY LINES AS  
INDICATED BY DASHED LINES EXCEPT  
AS OTHERWISE SHOWN.

FOR COMPLETE ENG DATA SEE  
ORIGINAL DEDICATION PLAT IN  
BOOK 15, PAGE 27 OF RECORDS.