


PART OF THE NORTH 1/2 OF SEC. 24, T.6N., R.1E., S.L.B. & M.
VALLEY-LAKE ESTATES NO. 2

LOTS 13-24
IN WEBER COUNTY
SCALE 1" = 100'

TAXING UNIT: 58

SEE PAGE 13

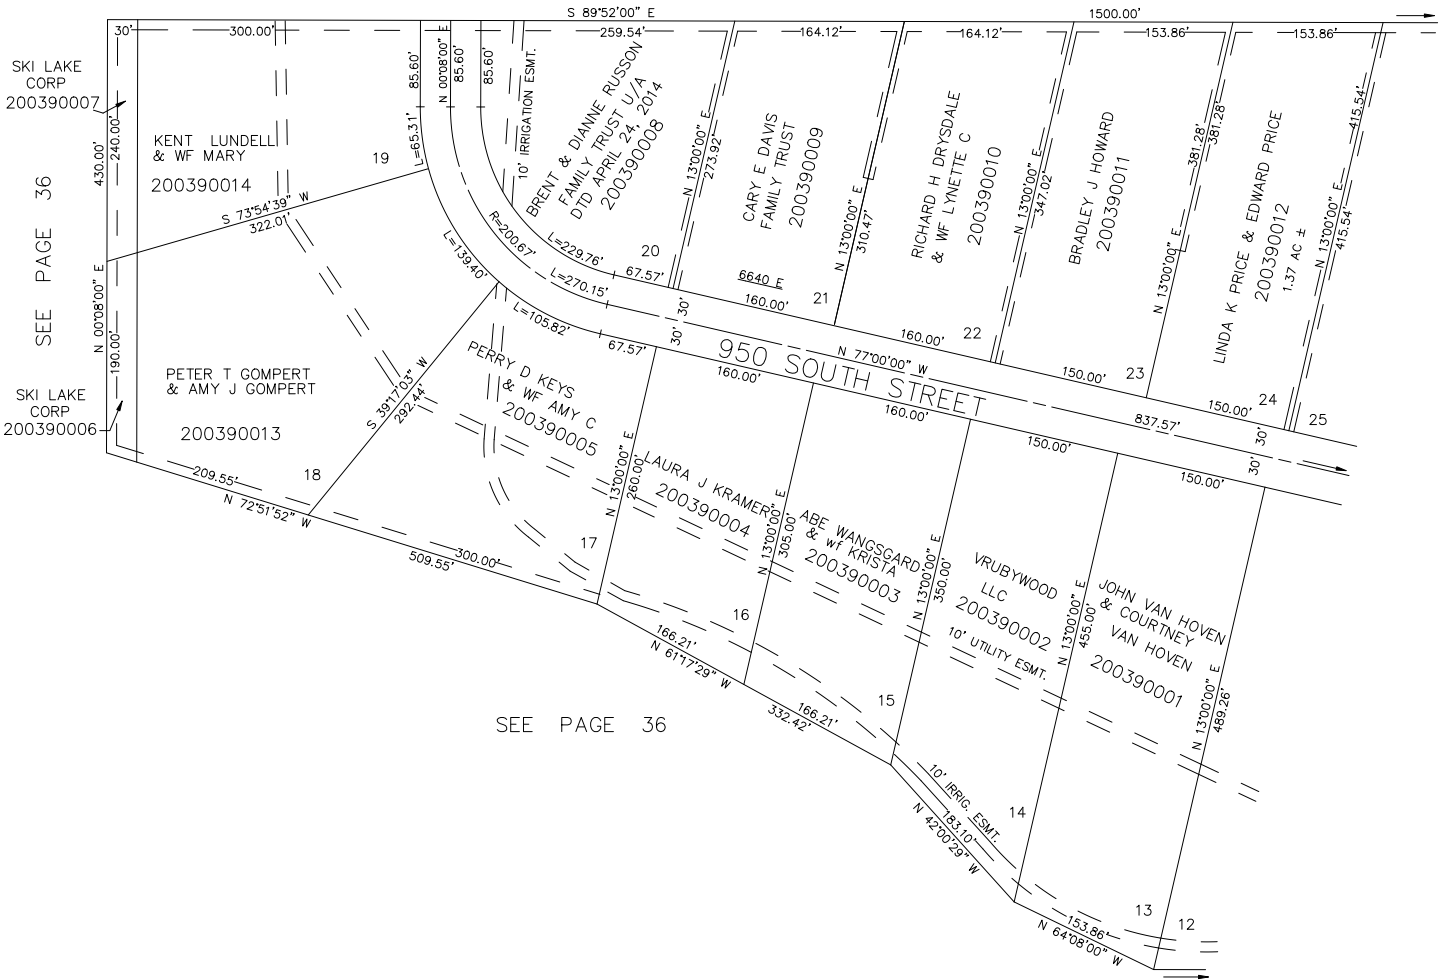

SEE PAGE 36

SEE PAGE 36

SEE PAGE 36

SEE PAGE 38

10' UTILITY & DRAINAGE EASEMENTS
EACH SIDE OF PROPERTY LINES AS
INDICATED BY DASHED LINES EXCEPT
AS OTHERWISE SHOWN.

FOR COMPLETE ENG DATA SEE
ORIGINAL DEDICATION PLAT IN
BOOK 15, PAGE 27 OF RECORDS.