

PART OF THE NORTH 1/2 SEC. 24, T.6N., R.1E., S.1R&M.

15

VALLEY-LAKE ESTATES NO.3

WEBER COUNTY


TAXING UNIT: 50

PREFIX: 20-048

SCALE 1"=100'

NW COR. OF SECTION LINE
Sec. 24
(COUNTY MONUMENT)

NOTE: EXCEPT WHERE OTHERWISE SHOWN
ALL LOTS ARE OWNED BY VALLEY LAKE CORP.

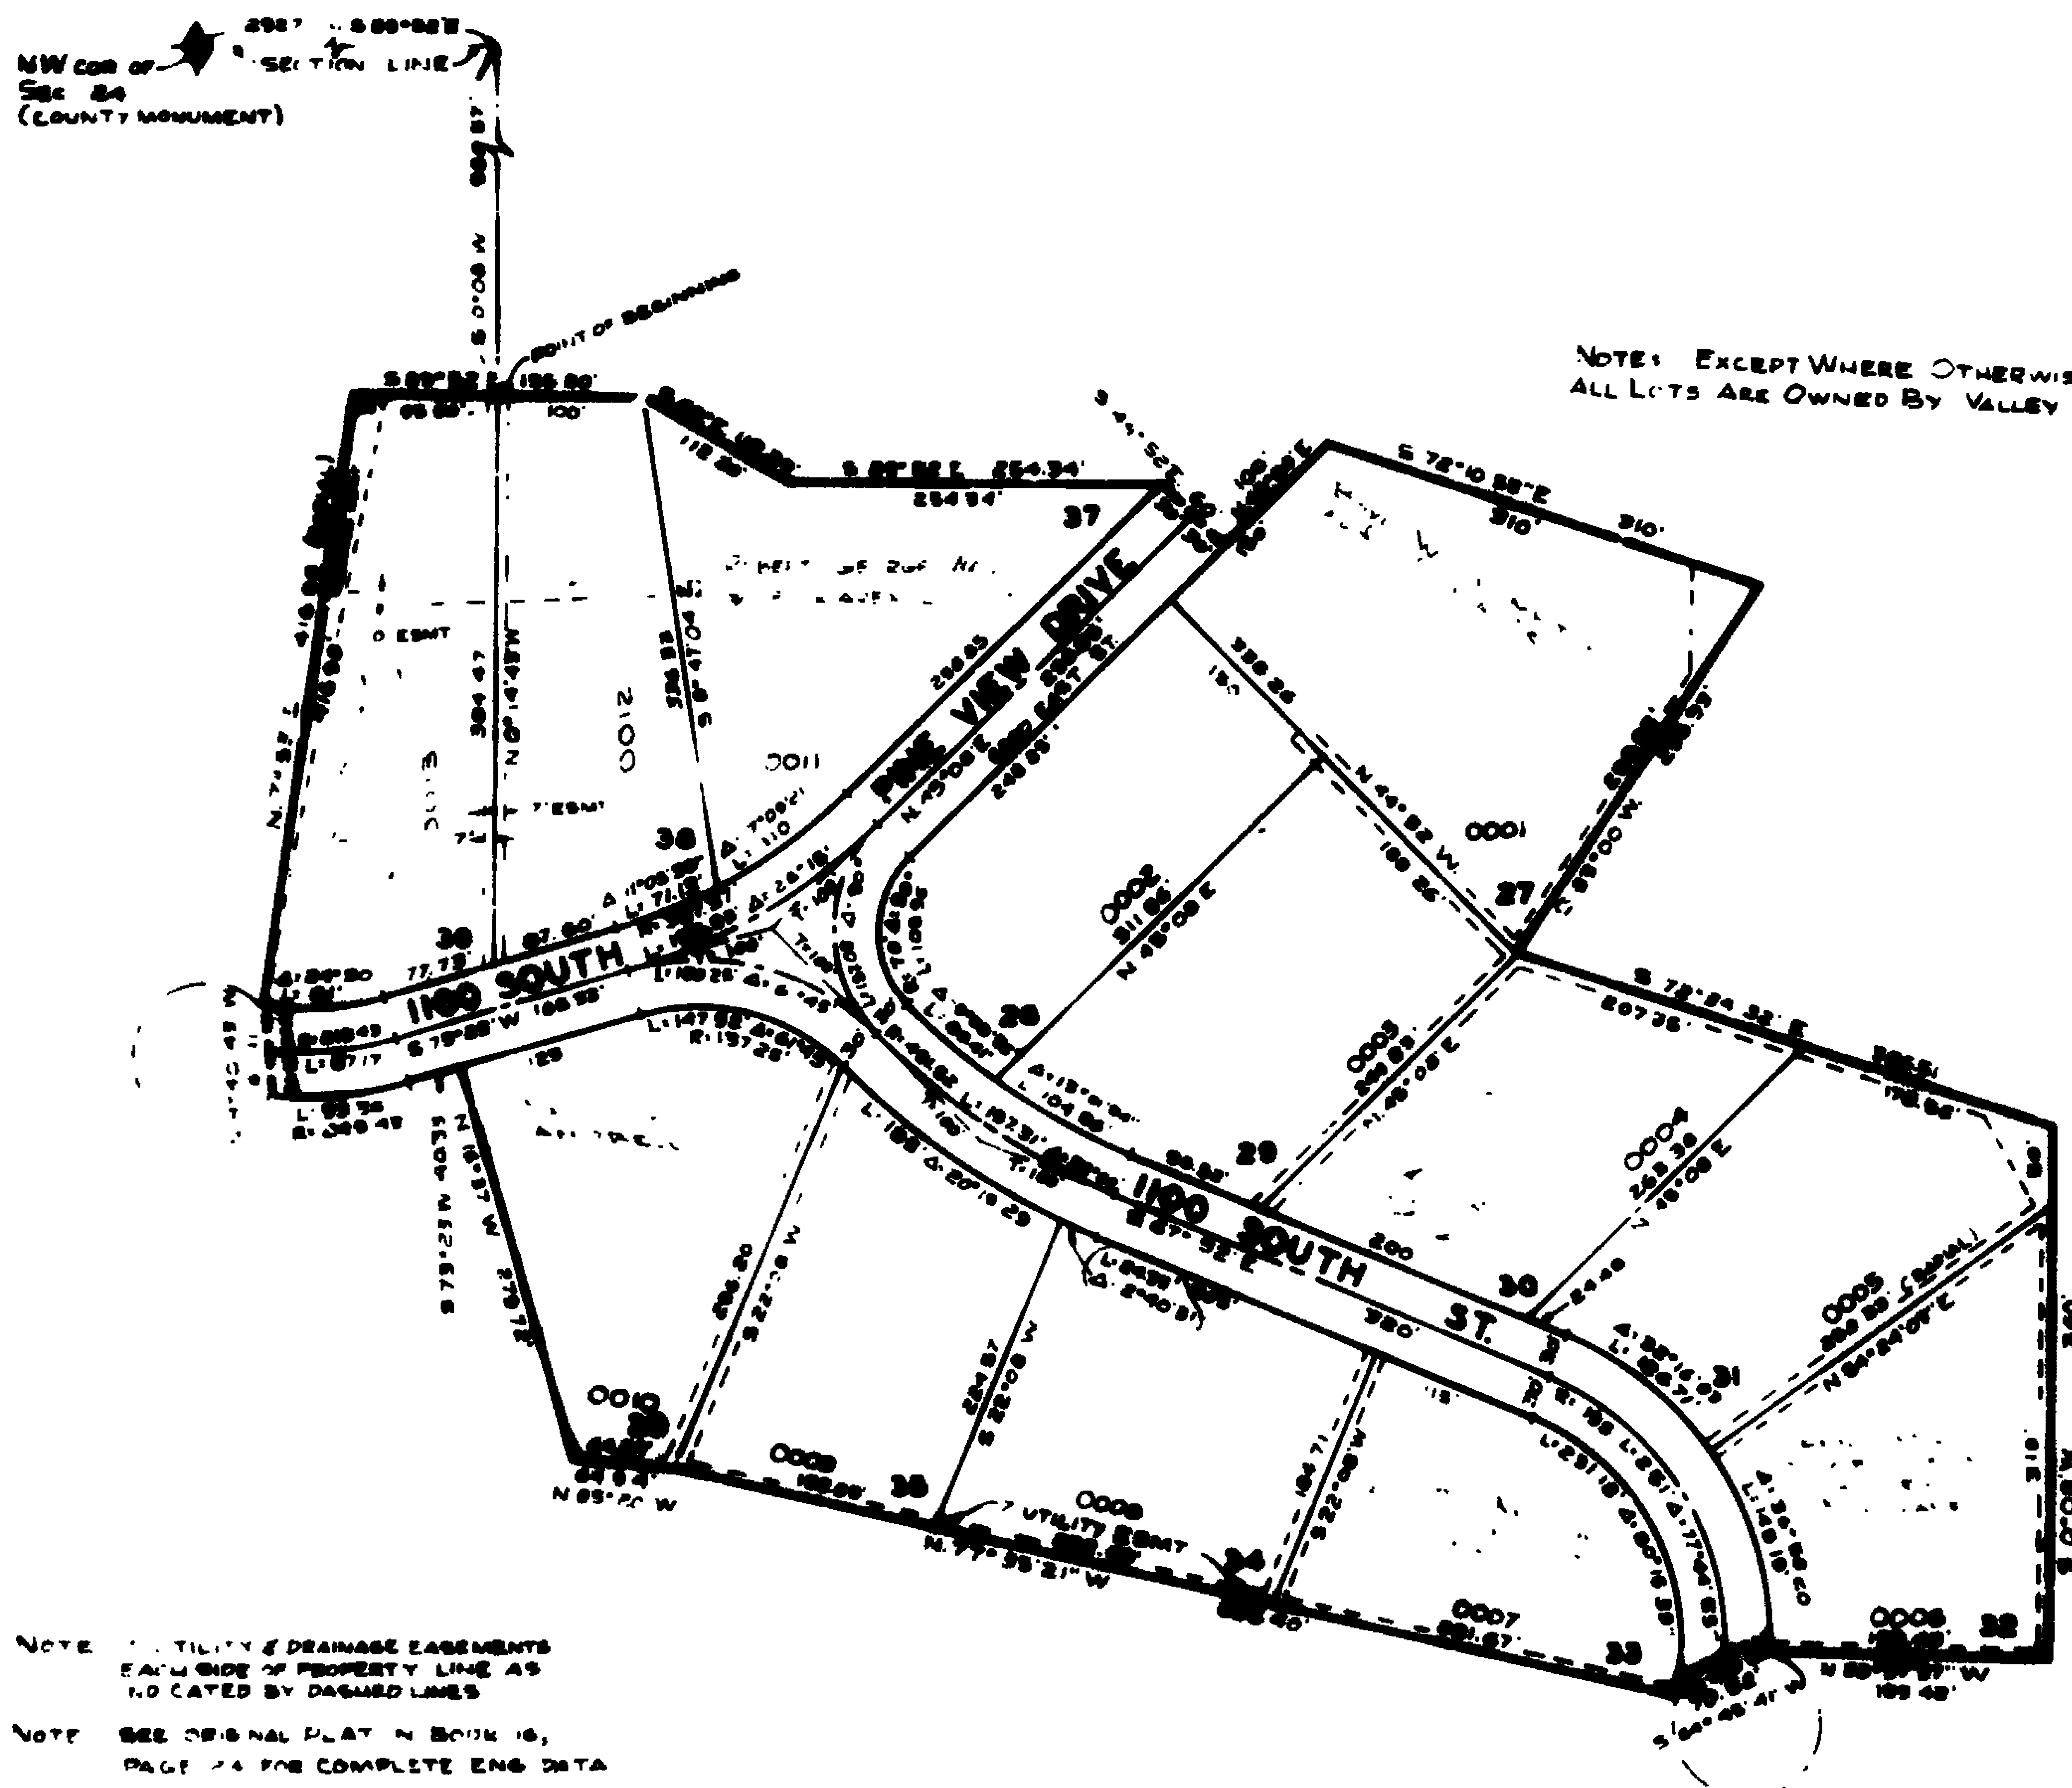

NOTE: UTILITY & DRAINAGE EASEMENTS
EACH SIDE OF PROPERTY LINE AS
INDICATED BY DASHED LINES

NOTE: SEE ORIGINAL PLAT IN BOOK 16,
PAGE 24 FOR COMPLETE ENG. DATA