

VALLEY-LAKE ESTATES NO.3


TAXING UNIT: 58

WEBER COUNTY

PREFIX: 20-045

SCALE 1"=100'

N.W. COR. OF
SEC. 24
(COUNTY MONUMENT)

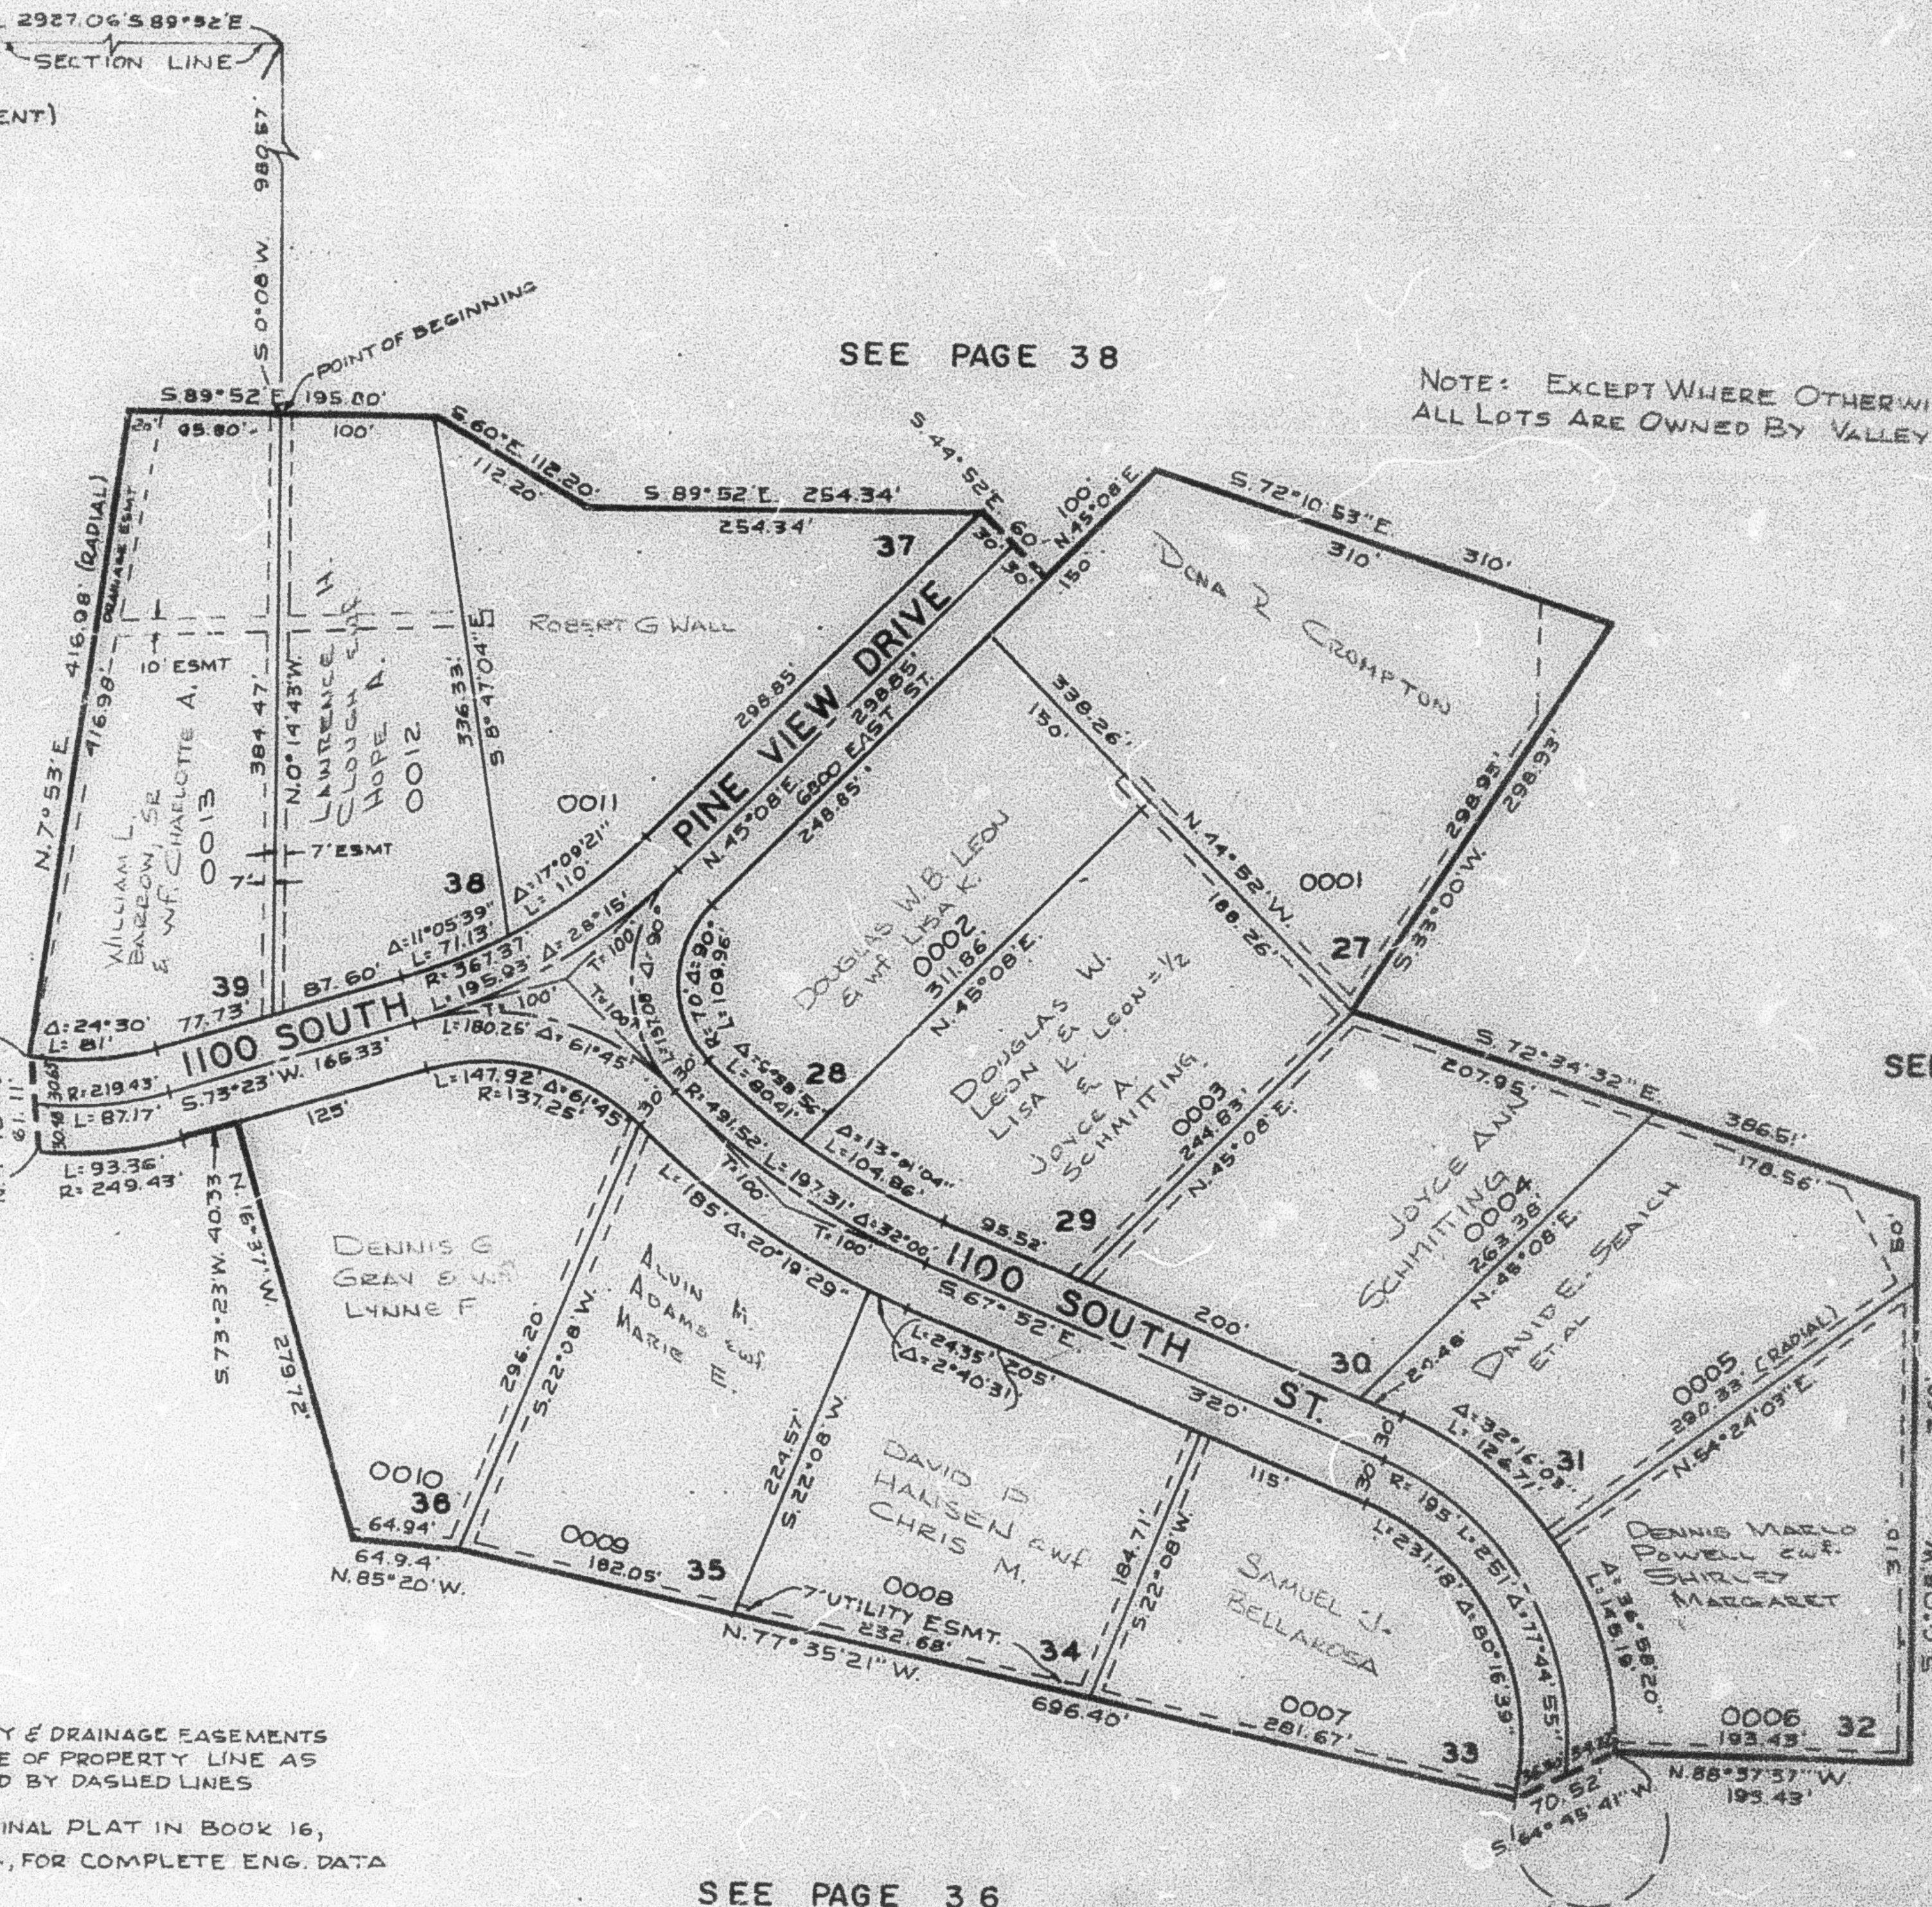

SEE PAGE 38

NOTE: EXCEPT WHERE OTHERWISE SHOWN
ALL LOTS ARE OWNED BY VALLEY LAKE CORP.

SEE PAGE 36

SEE PAGE 36

NOTE: 7' UTILITY & DRAINAGE EASEMENTS
EACH SIDE OF PROPERTY LINE AS
INDICATED BY DASHED LINES

NOTE: SEE ORIGINAL PLAT IN BOOK 16,
PAGE 24, FOR COMPLETE ENG. DATA

SEE PAGE 36