


PART OF THE NORTH 1/2 OF SEC. 24, T.6N., R.1E., S.L.B. & M.
VALLEY-LAKE ESTATES NO. 3

IN WEBER COUNTY

TAXING UNIT: 318

SCALE 1" = 100'

SEE PAGE 38

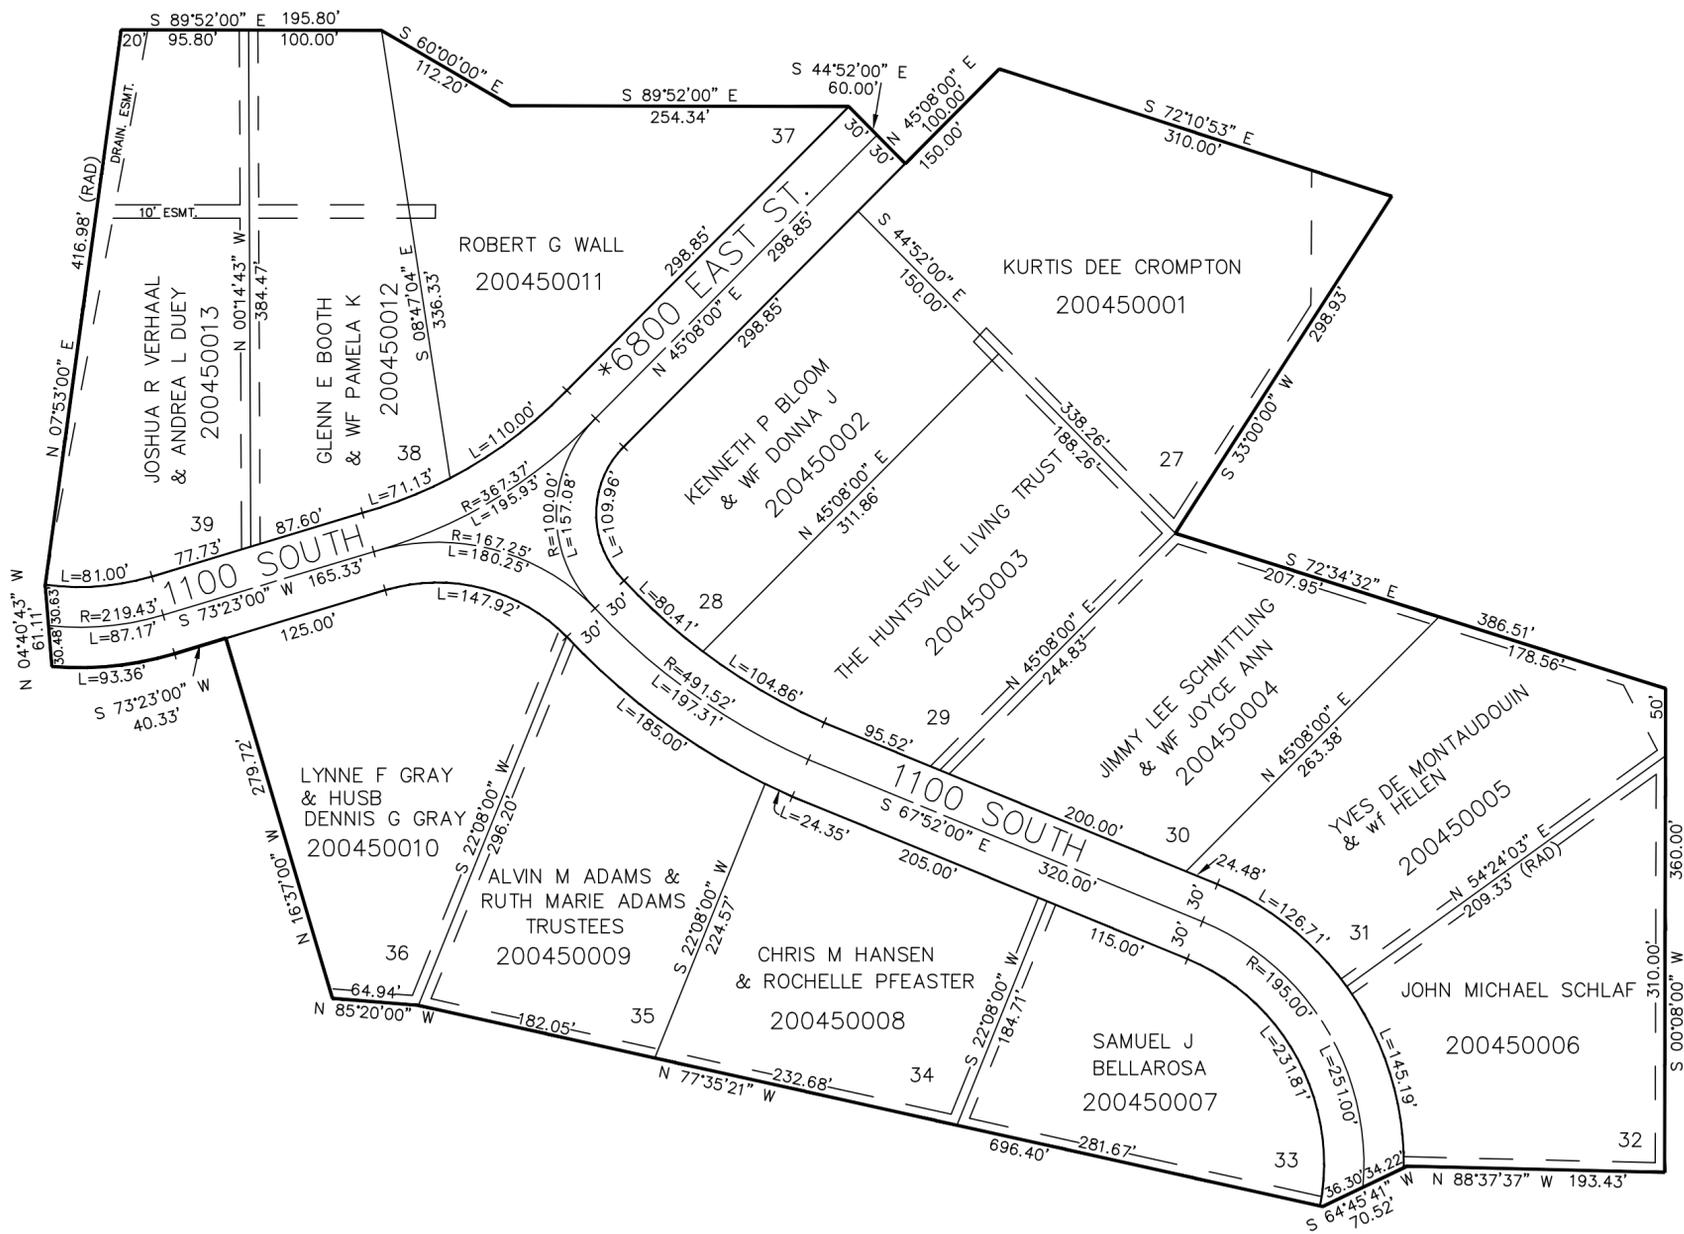

SEE PAGE 36

SEE PAGE 36

SEE PAGE 36

7' UTILITY & DRAINAGE EASEMENTS
 EACH SIDE OF PROPERTY LINES AS
 INDICATED BY DASHED LINES EXCEPT
 AS OTHERWISE SHOWN.

FOR COMPLETE ENG DATA SEE
 ORIGINAL DEDICATION PLAT IN
 BOOK 16, PAGE 24 OF RECORDS.

* STREET NAME CHANGE
 #1409443 1809-11
 30-MAY-96