


PART OF THE EAST 1/2 OF SEC. 10, T.6N., R.1E., S.L.B. & M.
PINE VIEW WEST SUBDIVISION NO. 2

TAXING UNIT: 317

IN WEBER COUNTY
SCALE 1" = 100'

SEE PAGE 5

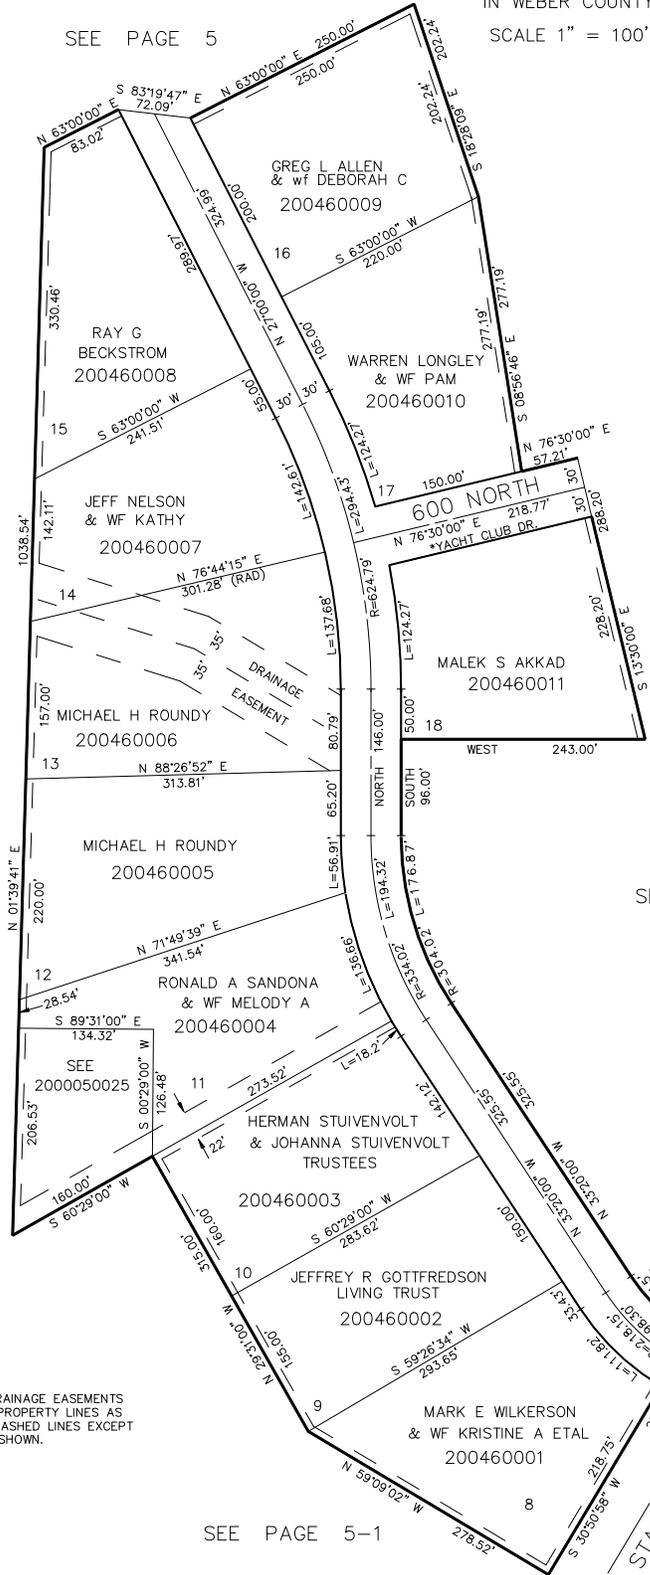

SEE PAGE 7

SEE PAGE 5-1

SEE PAGE 5-1

7' UTILITY & DRAINAGE EASEMENTS EACH SIDE OF PROPERTY LINES AS INDICATED BY DASHED LINES EXCEPT AS OTHERWISE SHOWN.

FOR COMPLETE ENG DATA SEE ORIGINAL DEDICATION PLAT IN BOOK 17, PAGE 53 OF RECORDS.

*STREET NAME CHANGE
1413085 1811-2785
18-JUNE-96