


PART OF THE EAST 1/2 OF SEC. 10, T.6N., R.1E., S.L.B. & M.  
PINE VIEW WEST SUBDIVISION NO. 2

TAXING UNIT: 28

IN WEBER COUNTY  
SCALE 1" = 100'

SEE PAGE 5

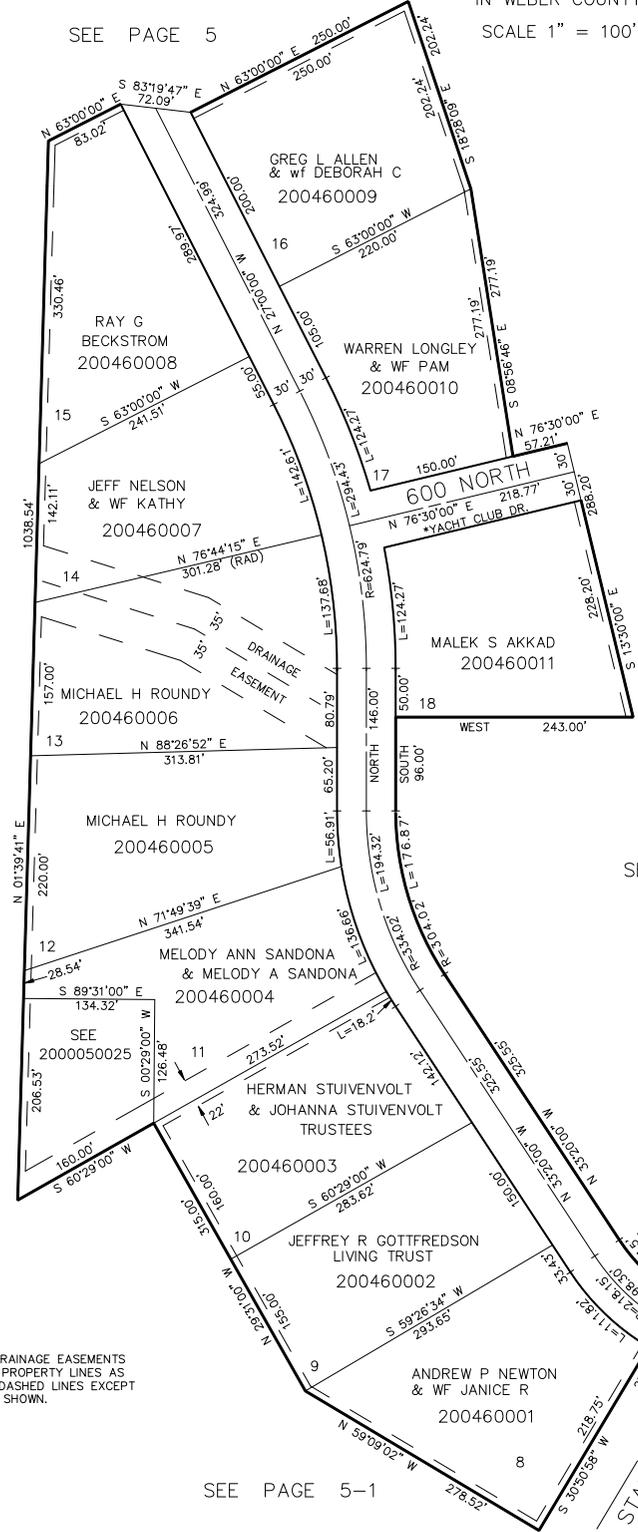

SEE PAGE 7

SEE PAGE 5-1

7' UTILITY & DRAINAGE EASEMENTS  
EACH SIDE OF PROPERTY LINES AS  
INDICATED BY DASHED LINES EXCEPT  
AS OTHERWISE SHOWN.

FOR COMPLETE ENG DATA SEE  
ORIGINAL DEDICATION PLAT IN  
BOOK 17, PAGE 53 OF RECORDS.

\*STREET NAME CHANGE  
1413085 1811-2785  
18-JUNE-96

SEE PAGE 5-1