

PART OF THE EAST 1/2 OF SEC. 10, T.6N., R.1E., S.L.B. & M.
PINE VIEW WEST SUBDIVISION NO. 2

TAXING UNIT: 28


IN WEBER COUNTY
SCALE 1" = 100'

SEE PAGE 5

SEE PAGE 7

SEE PAGE 5-1

SEE PAGE 5-1

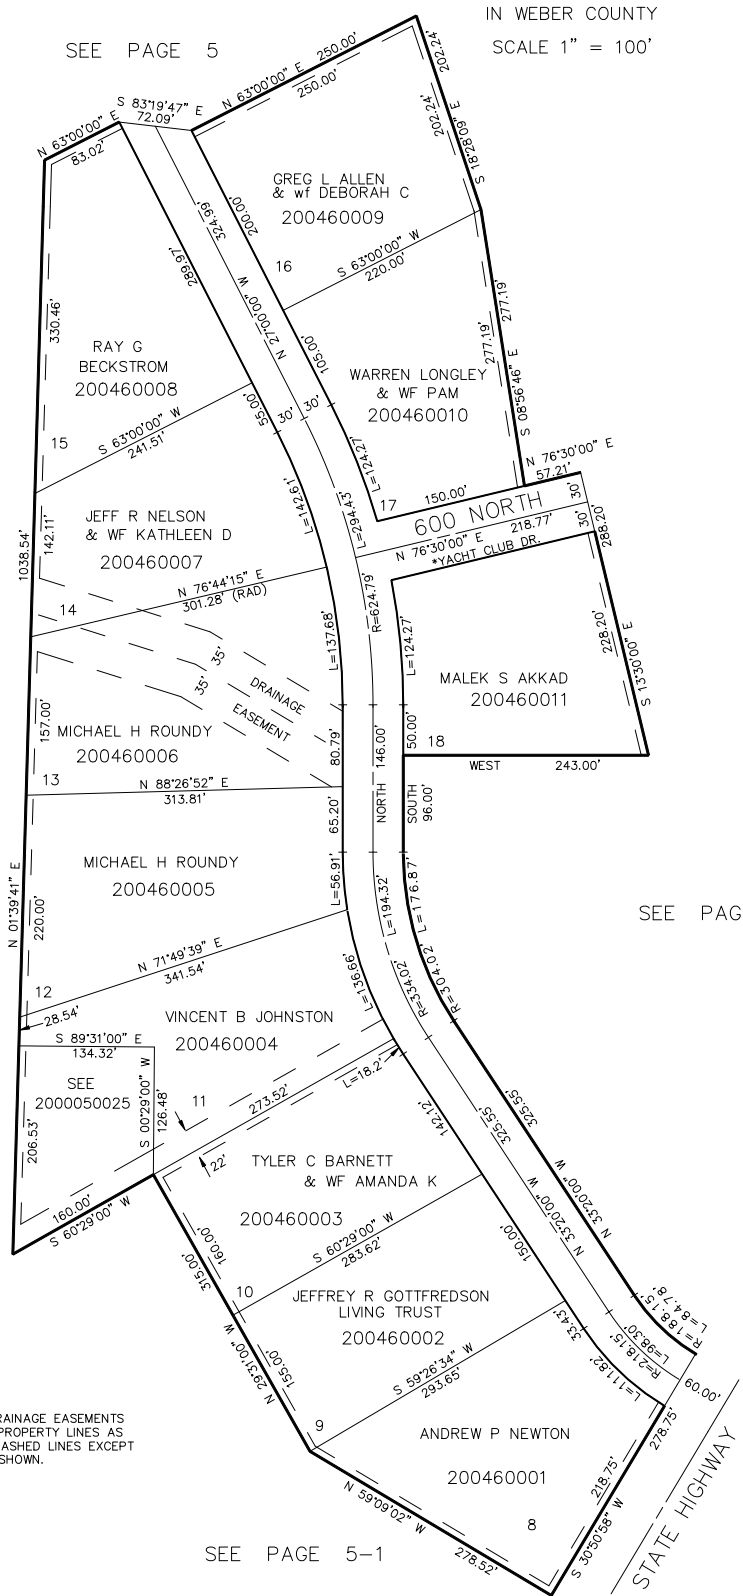

7' UTILITY & DRAINAGE EASEMENTS
EACH SIDE OF PROPERTY LINES AS
INDICATED BY DASHED LINES EXCEPT
AS OTHERWISE SHOWN.

FOR COMPLETE ENG DATA SEE
ORIGINAL DEDICATION PLAT IN
BOOK 17, PAGE 53 OF RECORDS.

*STREET NAME CHANGE
1413085 1811-2785
18-JUNE-96

FOR TAX PURPOSES ONLY

PW 1-97