

PART OF THE S.W. 1/4 OF SEC. 17, T.6N., R.1E., S.L.B. & M.  
OGDEN CANYON WILDWOOD ESTATES  
LOTS 1 TO 14 & COMMON AREA

TAXING UNIT: 317

IN WEBER COUNTY  
SCALE 1" = 50'


SEE PAGE 20

SEE PAGE 48

SEE PAGE 49

SEE PAGE 20-2

SEE PAGE 49

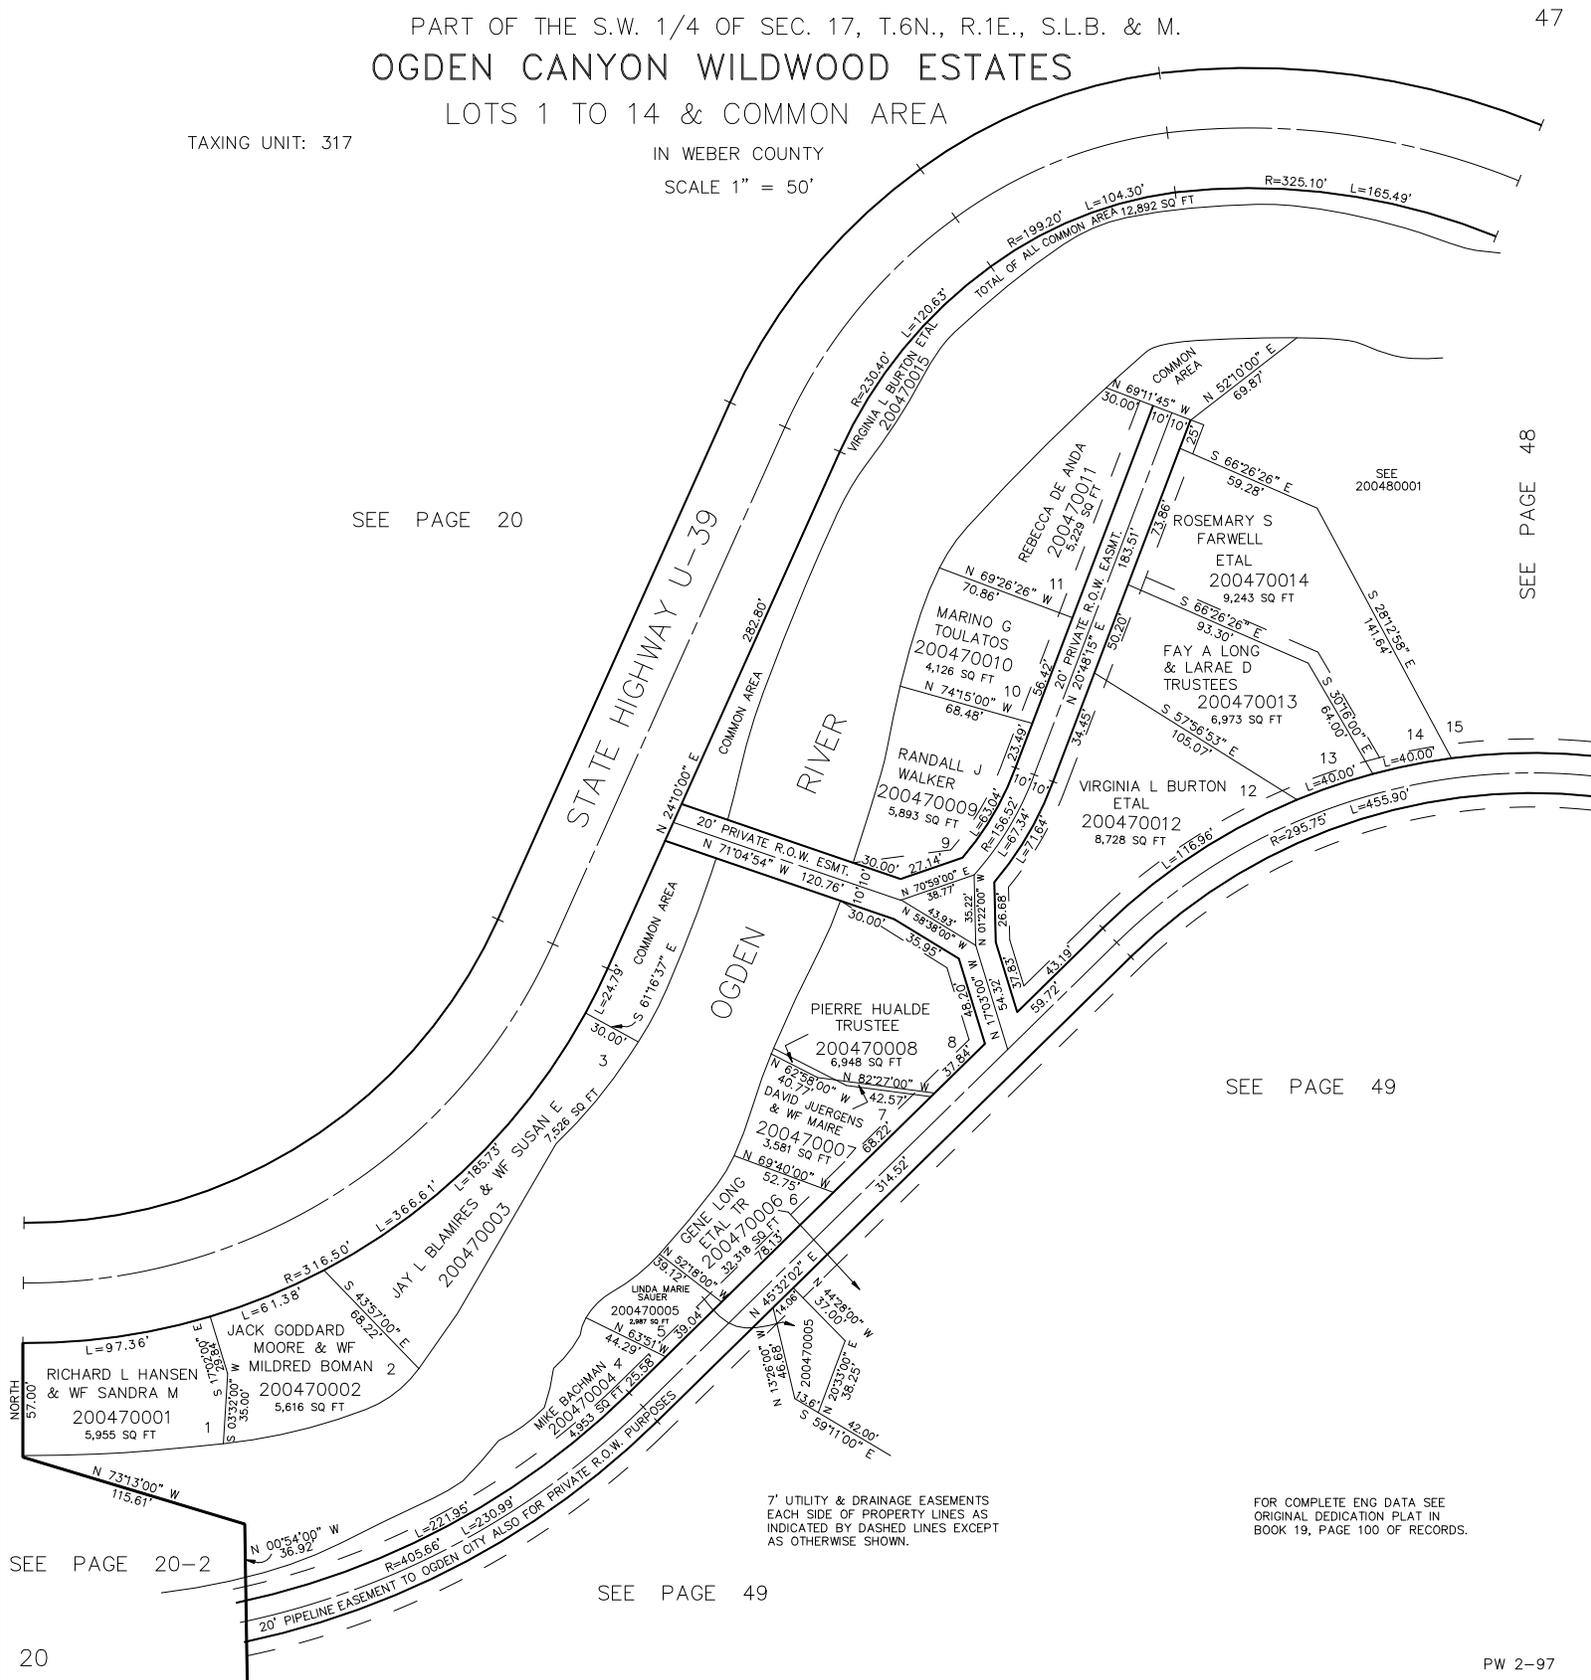

7' UTILITY & DRAINAGE EASEMENTS  
EACH SIDE OF PROPERTY LINES AS  
INDICATED BY DASHED LINES EXCEPT  
AS OTHERWISE SHOWN.

FOR COMPLETE ENG DATA SEE  
ORIGINAL DEDICATION PLAT IN  
BOOK 19, PAGE 100 OF RECORDS.