

PART OF THE S.W. 1/4 OF SEC. 17, T.6N., R.1E., S.L.B. & M.
OGDEN CANYON WILDWOOD ESTATES
 LOTS 1 TO 14 & COMMON AREA

TAXING UNIT: 317

IN WEBER COUNTY

SCALE 1" = 50'

SEE PAGE 20

SEE PAGE 48


SEE PAGE 49

SEE PAGE 20-2

SEE PAGE 49

20

PW 2-97

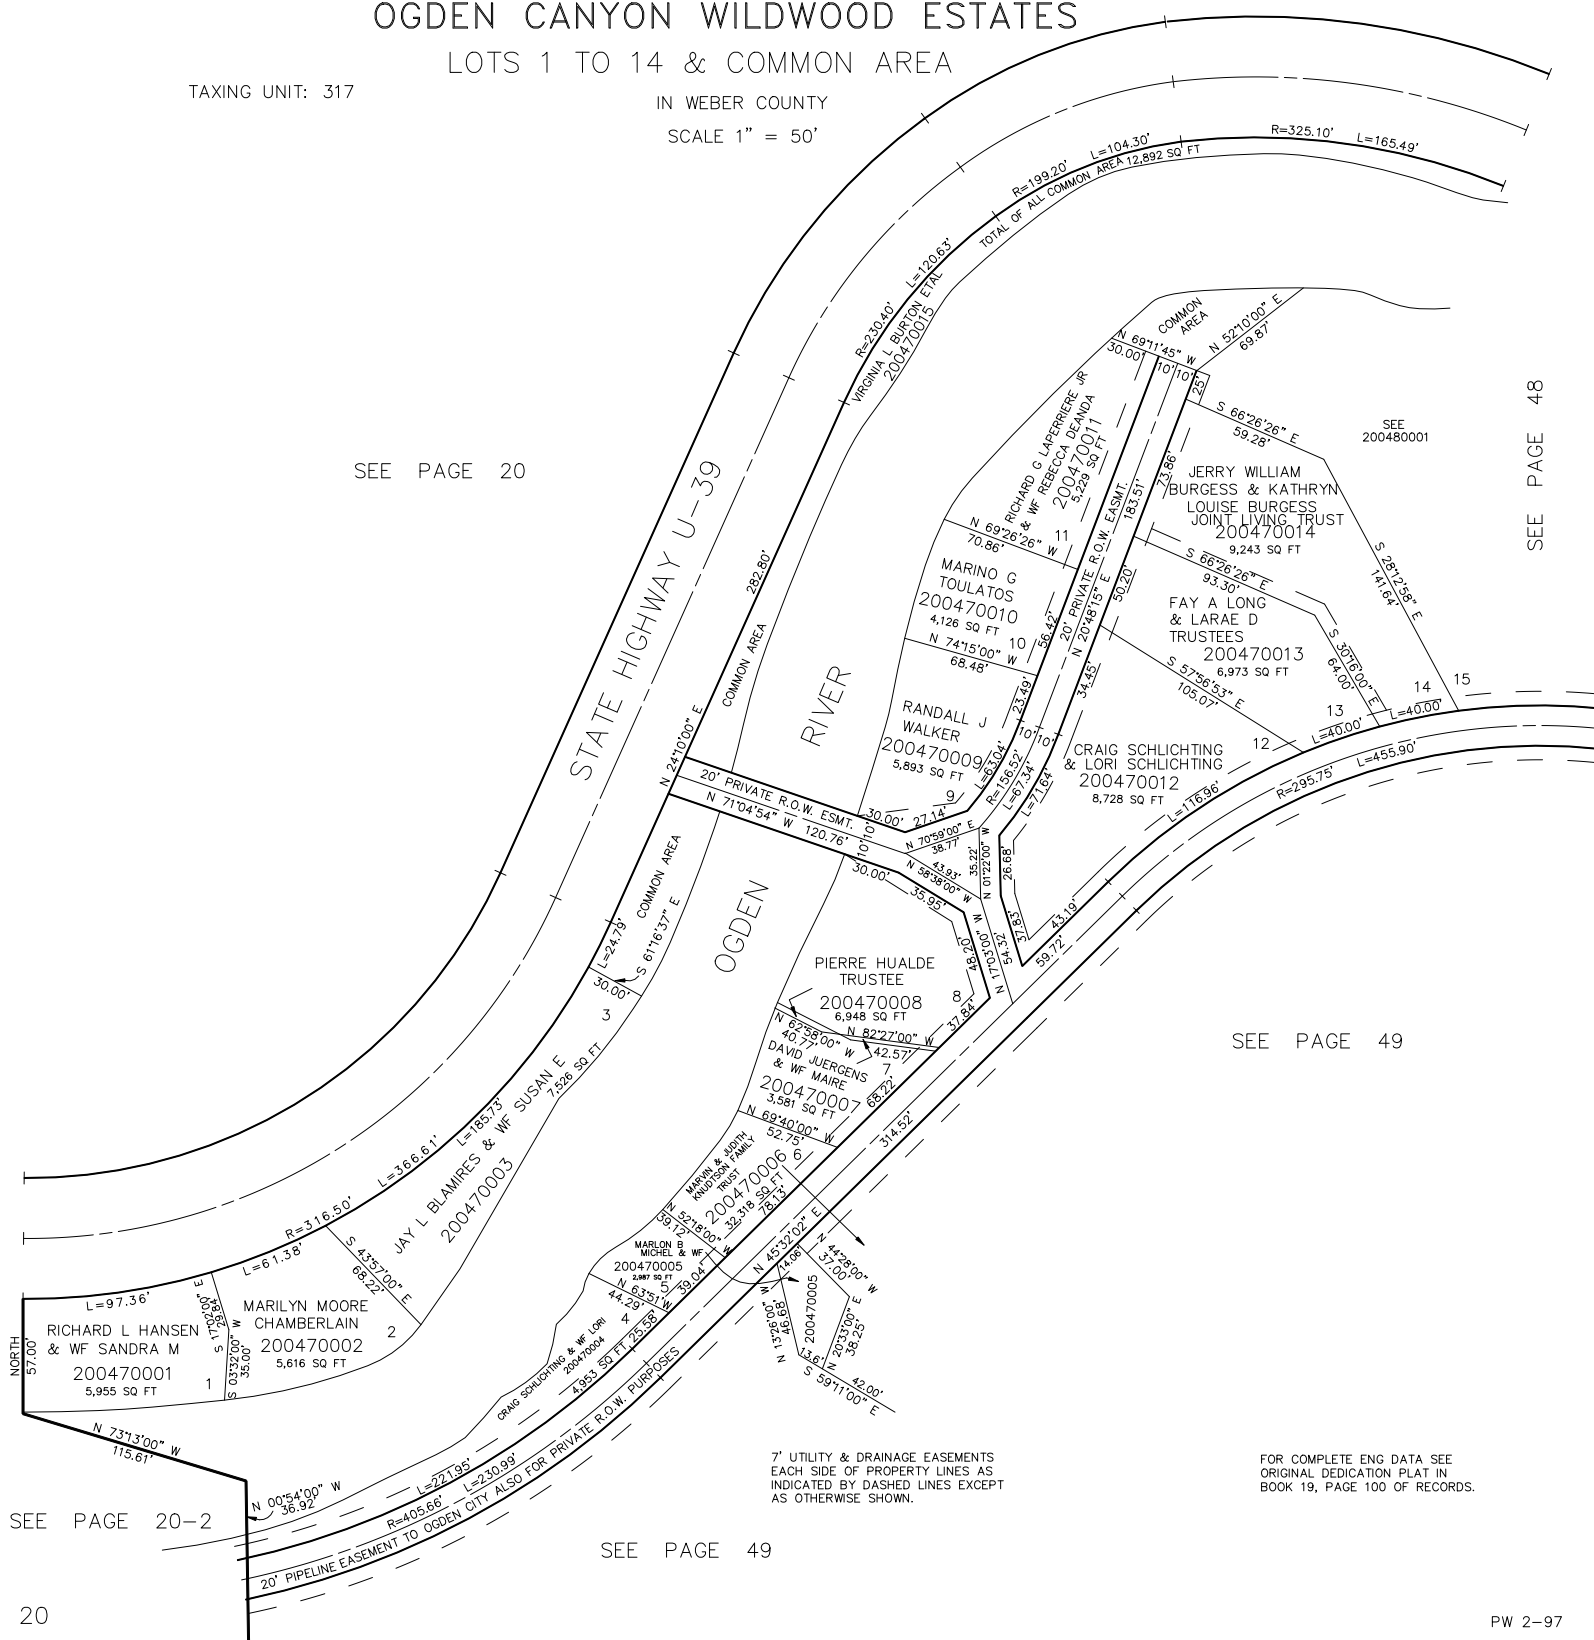

7' UTILITY & DRAINAGE EASEMENTS
 EACH SIDE OF PROPERTY LINES AS
 INDICATED BY DASHED LINES EXCEPT
 AS OTHERWISE SHOWN.

FOR COMPLETE ENG DATA SEE
 ORIGINAL DEDICATION PLAT IN
 BOOK 19, PAGE 100 OF RECORDS.