

PART OF THE S.W. 1/4 OF SEC. 17, T.6N., R.1E., S.L.B. & M.  
**OGDEN CANYON WILDWOOD ESTATES**  
 LOTS 1 TO 14 & COMMON AREA


TAXING UNIT: 317

IN WEBER COUNTY  
 SCALE 1" = 50'

SEE PAGE 20

SEE PAGE 48

SEE PAGE 49

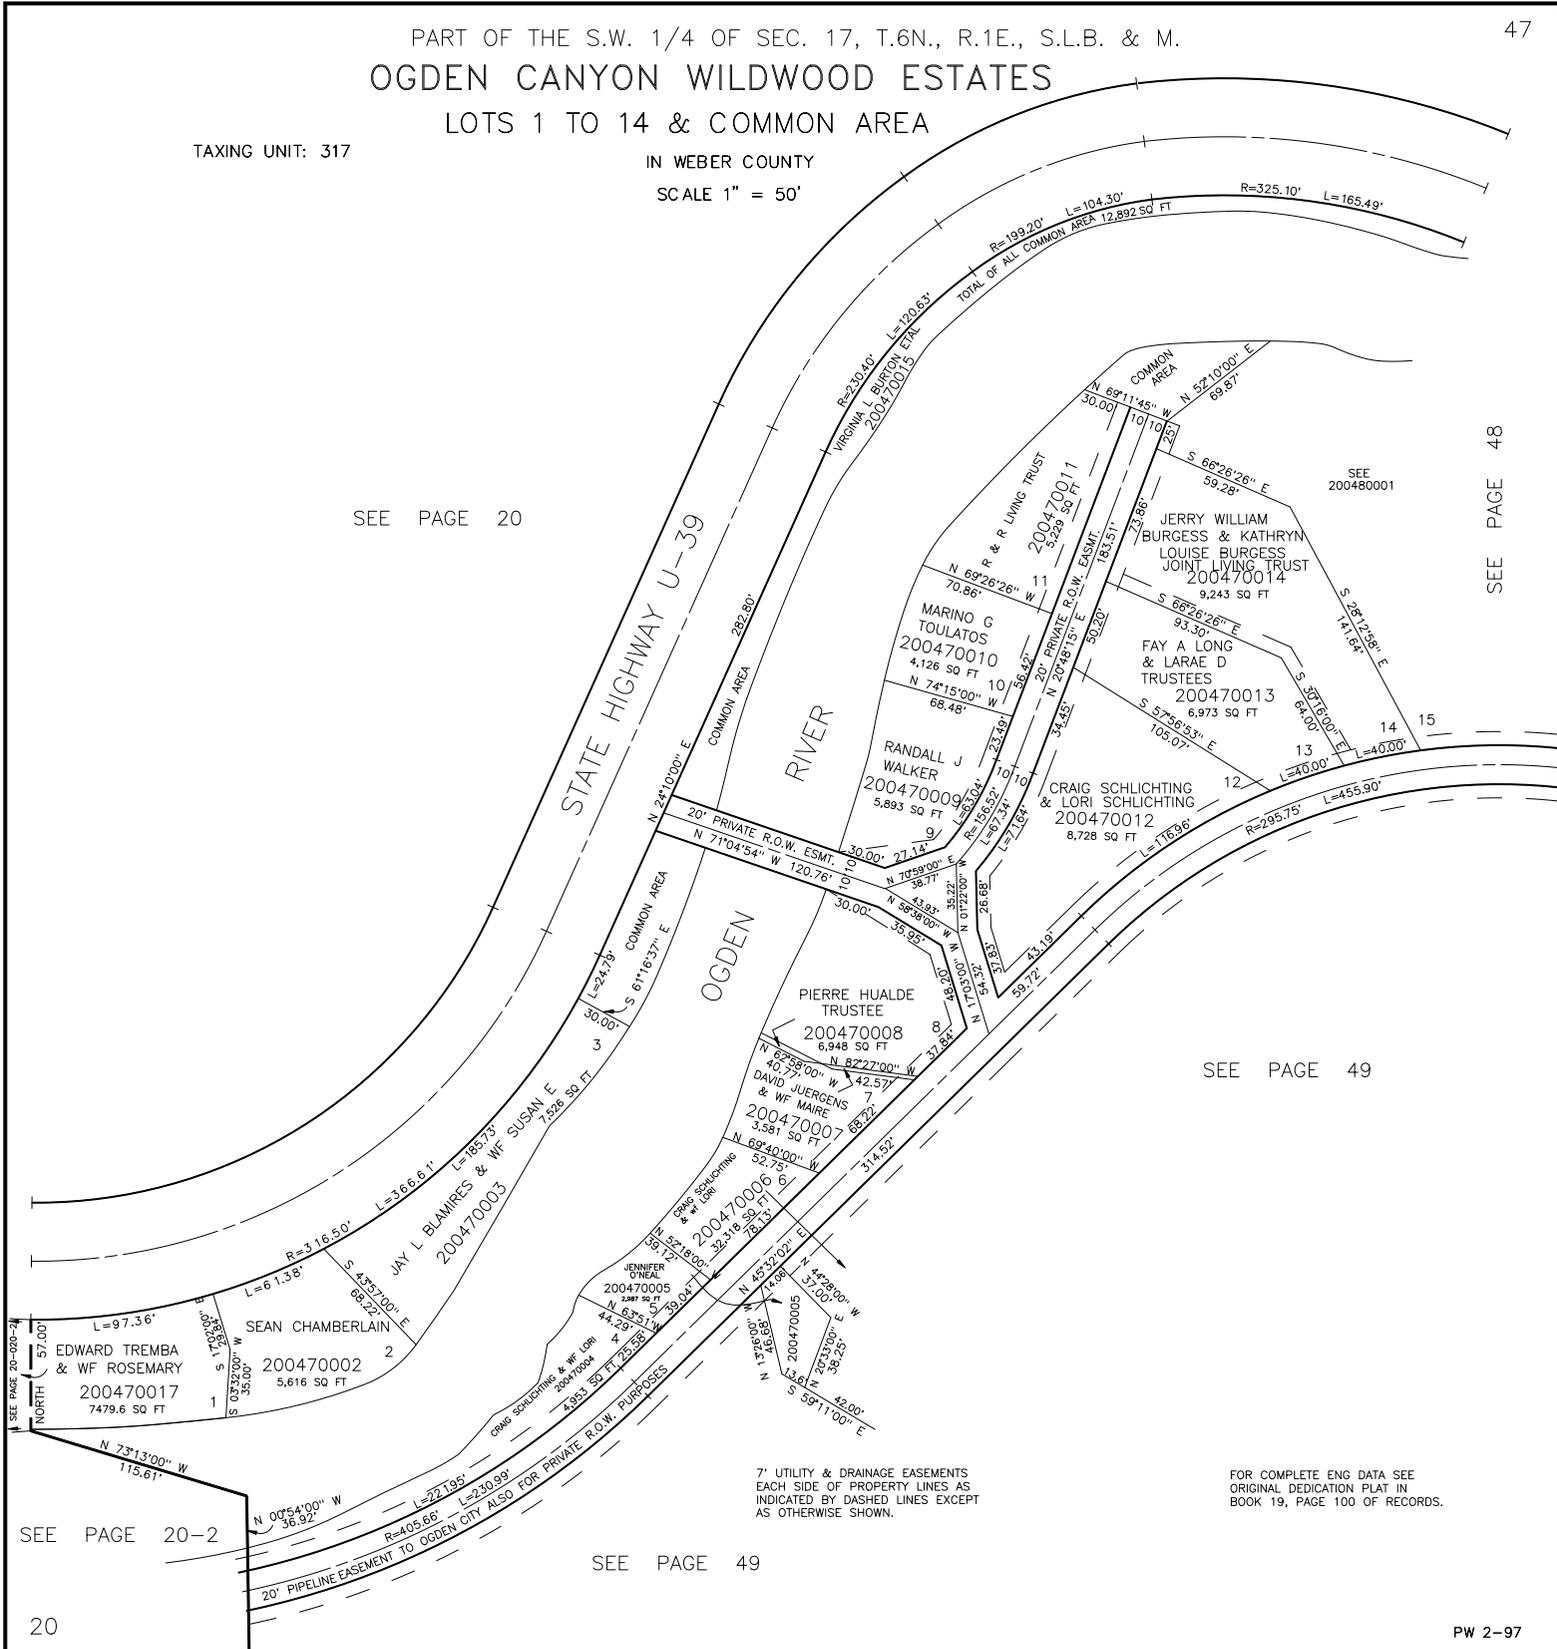

SEE PAGE 20-2

SEE PAGE 49

7' UTILITY & DRAINAGE EASEMENTS  
 EACH SIDE OF PROPERTY LINES AS  
 INDICATED BY DASHED LINES EXCEPT  
 AS OTHERWISE SHOWN.

FOR COMPLETE ENG DATA SEE  
 ORIGINAL DEDICATION PLAT IN  
 BOOK 19, PAGE 100 OF RECORDS.