

PART OF THE S.W. 1/4 OF SEC. 17, T.6N., R.1E., S.L.B. & M.
OGDEN CANYON WILDWOOD ESTATES
LOTS 1 TO 14 & COMMON AREA


TAXING UNIT: 28

IN WEBER COUNTY
SCALE 1" = 50'

SEE PAGE 20

SEE PAGE 48

SEE PAGE 49

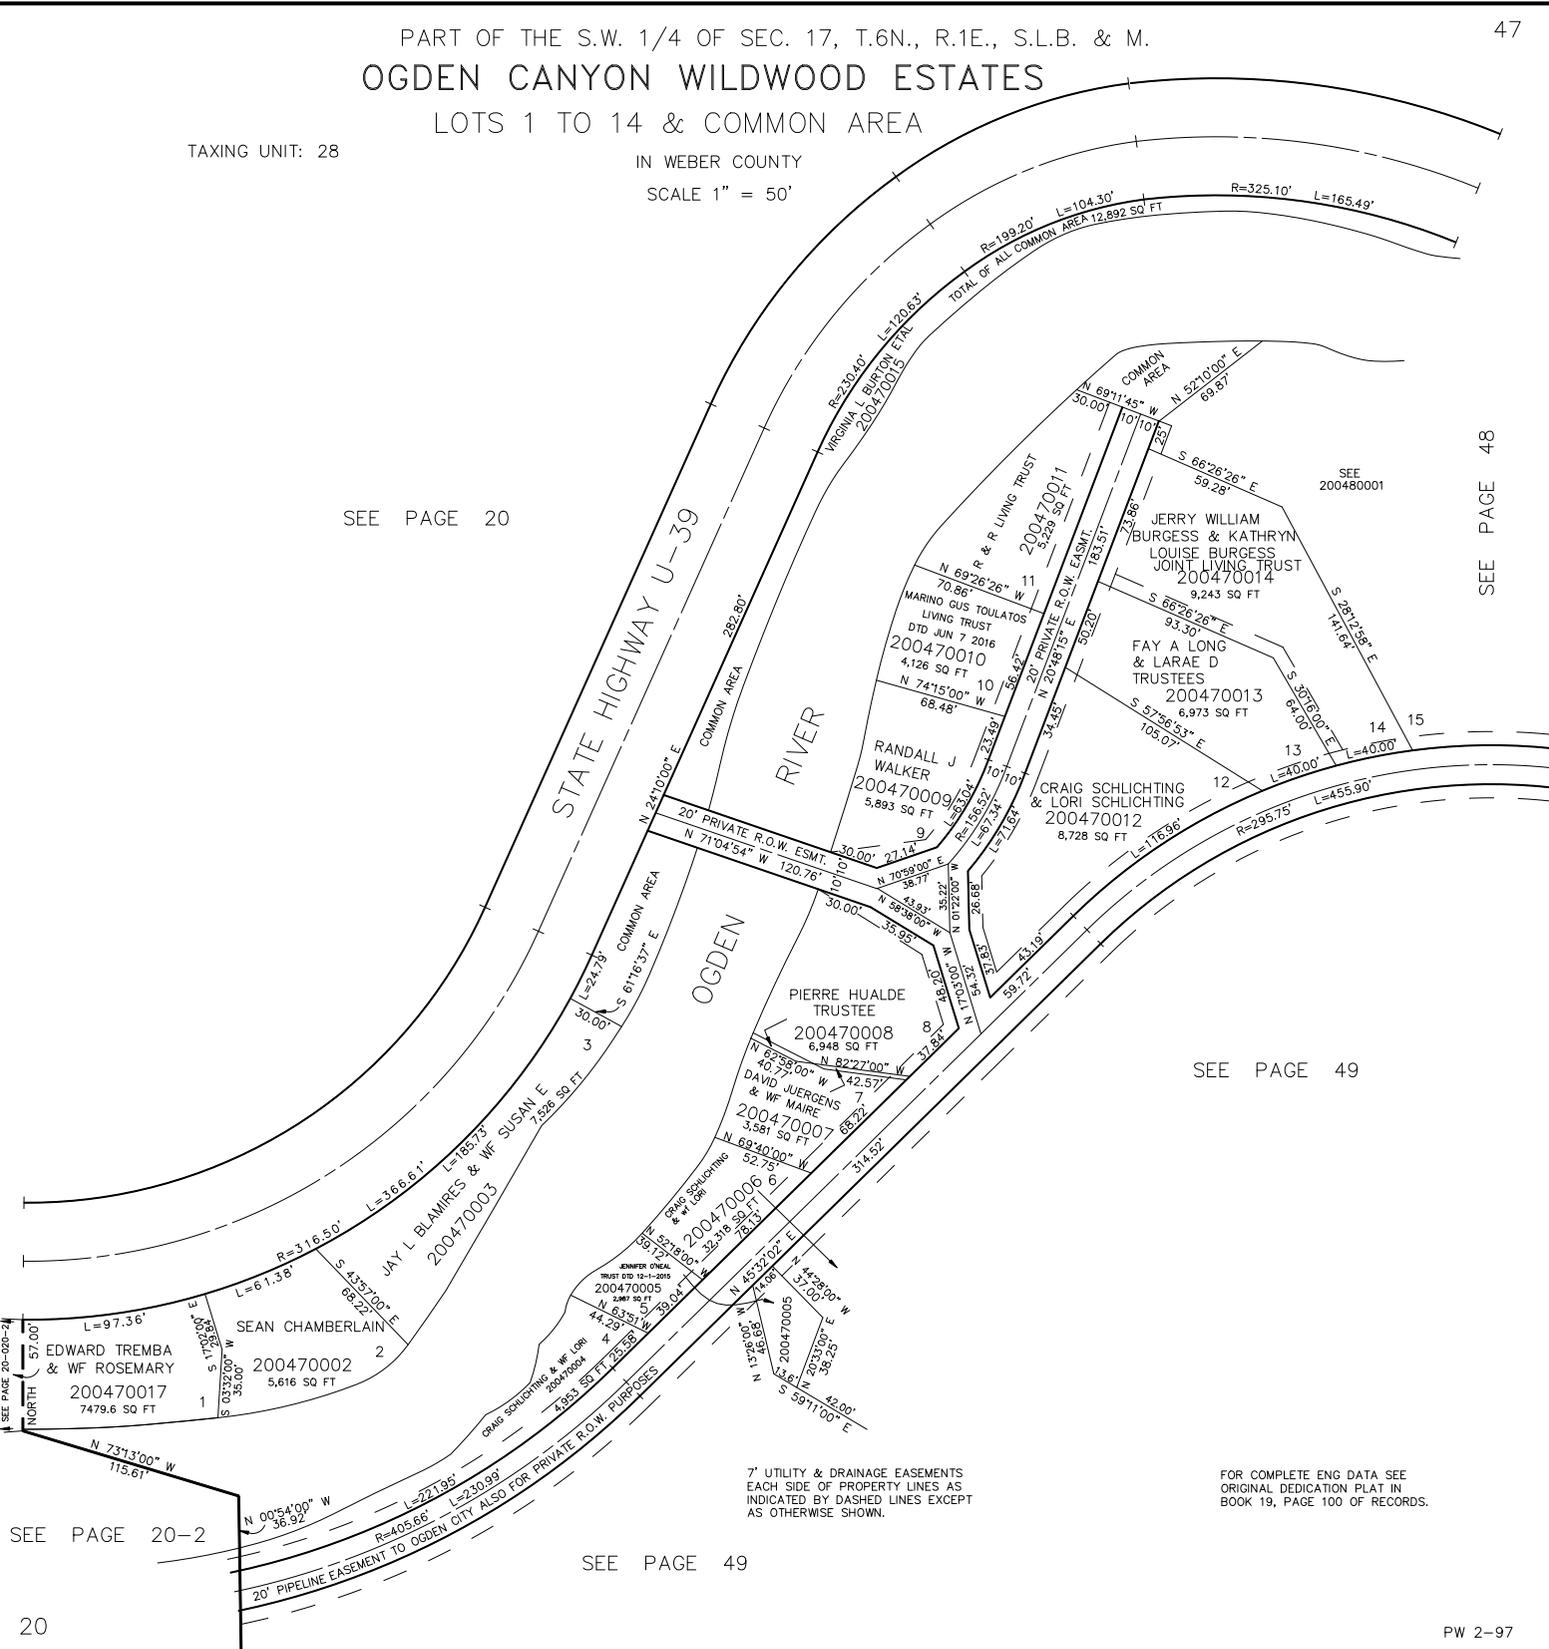

SEE PAGE 20-2

SEE PAGE 49

7' UTILITY & DRAINAGE EASEMENTS
EACH SIDE OF PROPERTY LINES AS
INDICATED BY DASHED LINES EXCEPT
AS OTHERWISE SHOWN.

FOR COMPLETE ENG DATA SEE
ORIGINAL DEDICATION PLAT IN
BOOK 19, PAGE 100 OF RECORDS.