

PART OF THE S.W. 1/4 OF SEC. 17, T.6N., R.1E., S.L.B. & M.
OGDEN CANYON WILDWOOD ESTATES

LOTS 15 TO 23

IN WEBER COUNTY

SCALE 1" = 50'

TAXING UNIT: 317

SEE PAGE 20

STATE HIGHWAY U-39

SEE PAGE 47

SEE PAGE 49

SEE PAGE 20

20

23

PW 2-97

RICK KEARL & wf DEBBI
200480001
1.04 AC±

LAURA KINSER & PAMELA D'ANN BOWKER
200480002
16,692 SQ FT

NICHOLAS W STARK RETIREMENT FUND
200480010
12,780 SQ FT

NICK STARK
200480003
17,867 SQ FT

PARLOR LLC
200480004
14,810 SQ FT

VAUGHN T COVINGTON
200480005
11,079 SQ FT

SCOTT A KINSER & wf DORRIS J
200480006
10,313 SQ FT


ANNA J RECORD TRUSTEE
200480007
11,841 SQ FT

RICK KEARL & wf DEBBI
200480008
21,552 SQ FT

RICK KEARL & wf DEBBI
200480009
4.66 AC±

FOR COMPLETE ENG DATA SEE ORIGINAL DEDICATION PLAT IN BOOK 19, PAGE 100 OF RECORDS.

7' UTILITY & DRAINAGE EASEMENTS EACH SIDE OF PROPERTY LINES AS INDICATED BY DASHED LINES EXCEPT AS OTHERWISE SHOWN.

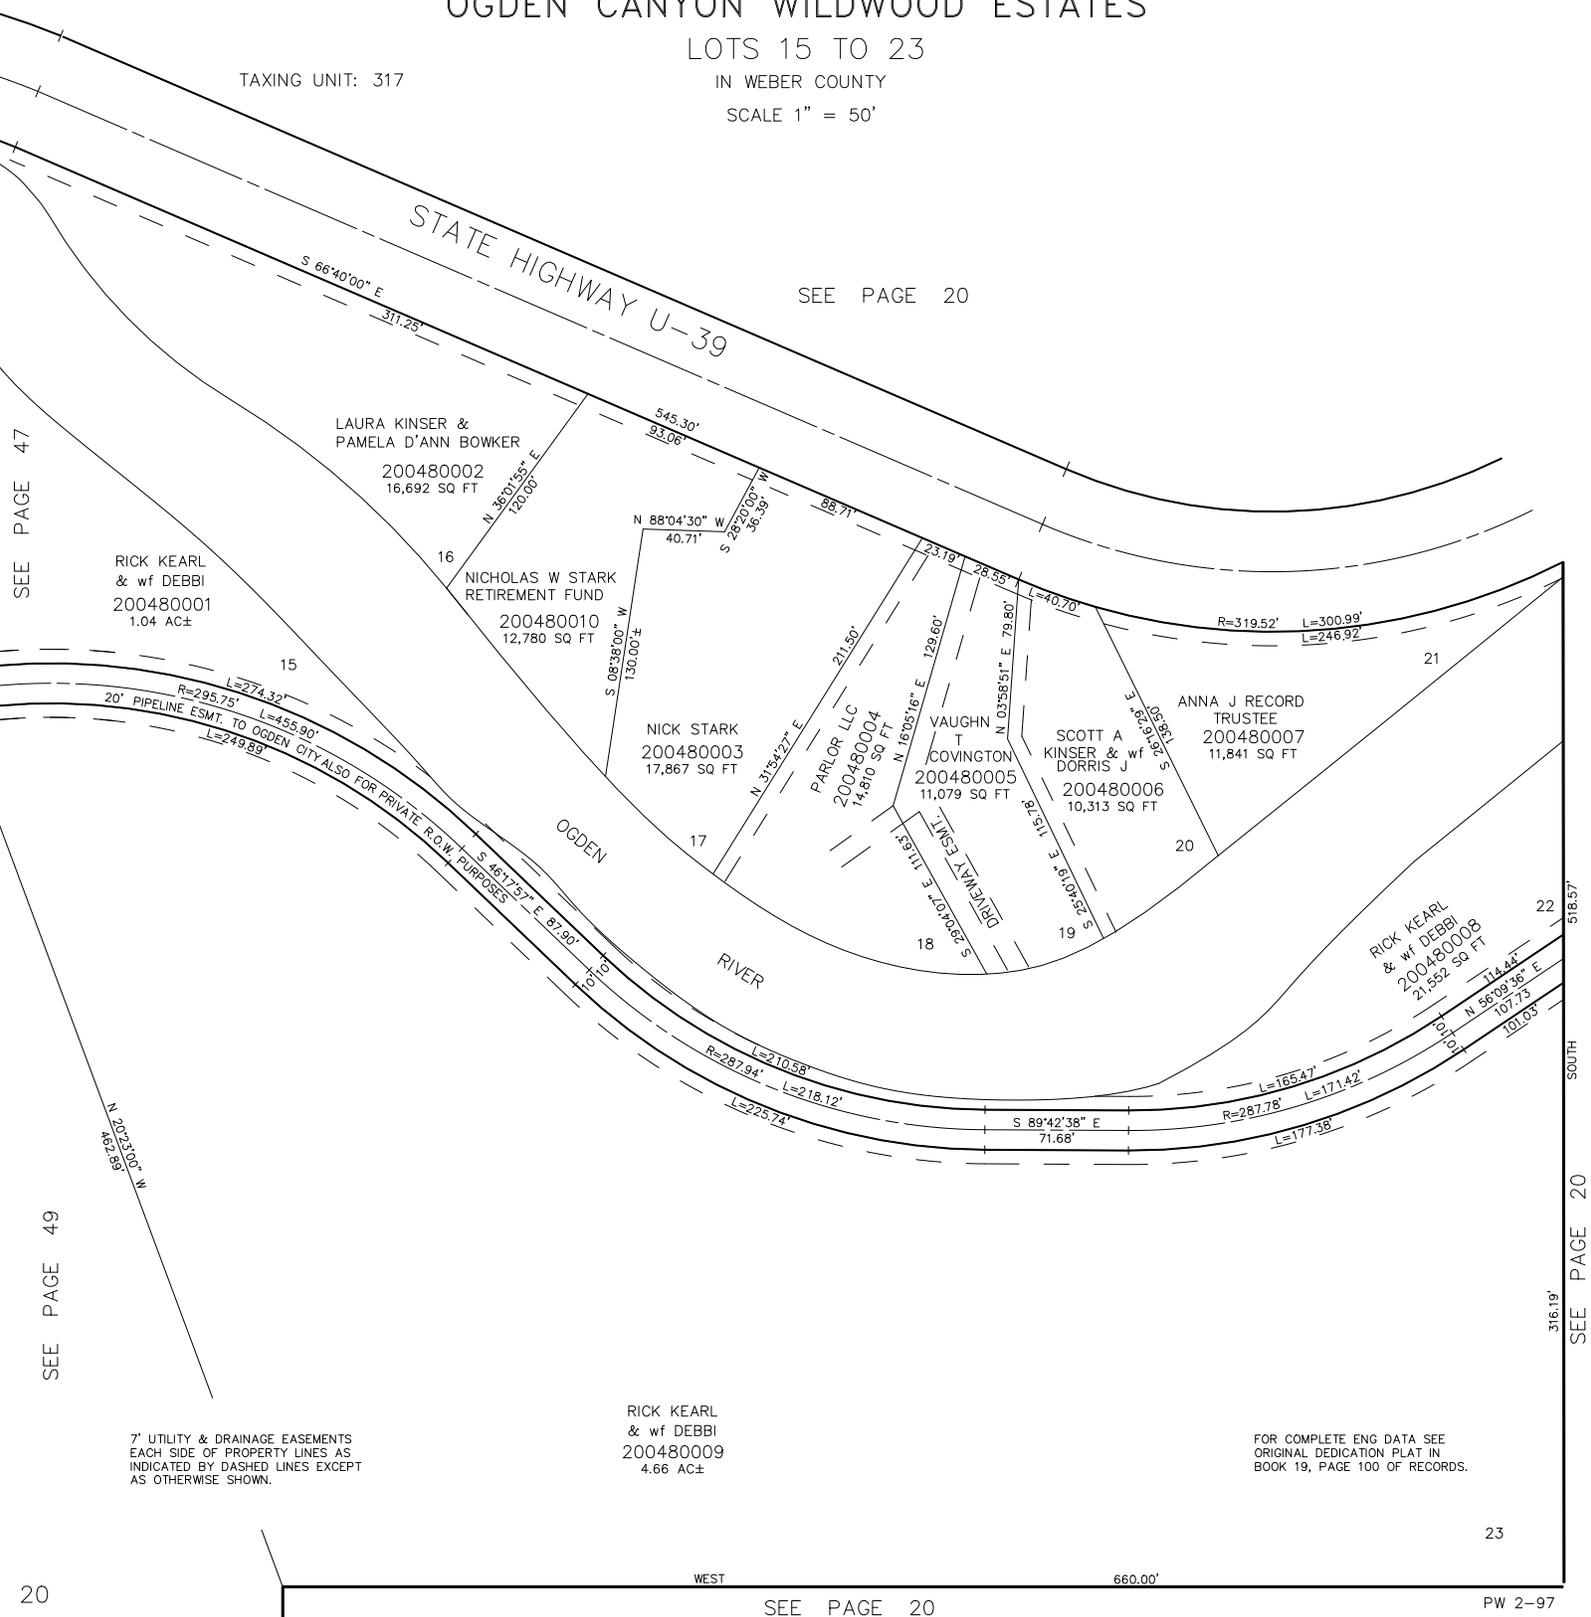

WEST

660.00'

SEE PAGE 20

SOUTH

316.19'

518.57'