

PART OF THE S.W. 1/4 OF SEC. 17, T.6N., R.1E., S.L.B. & M.
OGDEN CANYON WILDWOOD ESTATES

LOTS 15 TO 23

IN WEBER COUNTY

SCALE 1" = 50'

TAXING UNIT: 28

SEE PAGE 20

STATE HIGHWAY U-39

SEE PAGE 47


SEE PAGE 49

SEE PAGE 20

316.19'

SOUTH

518.57'

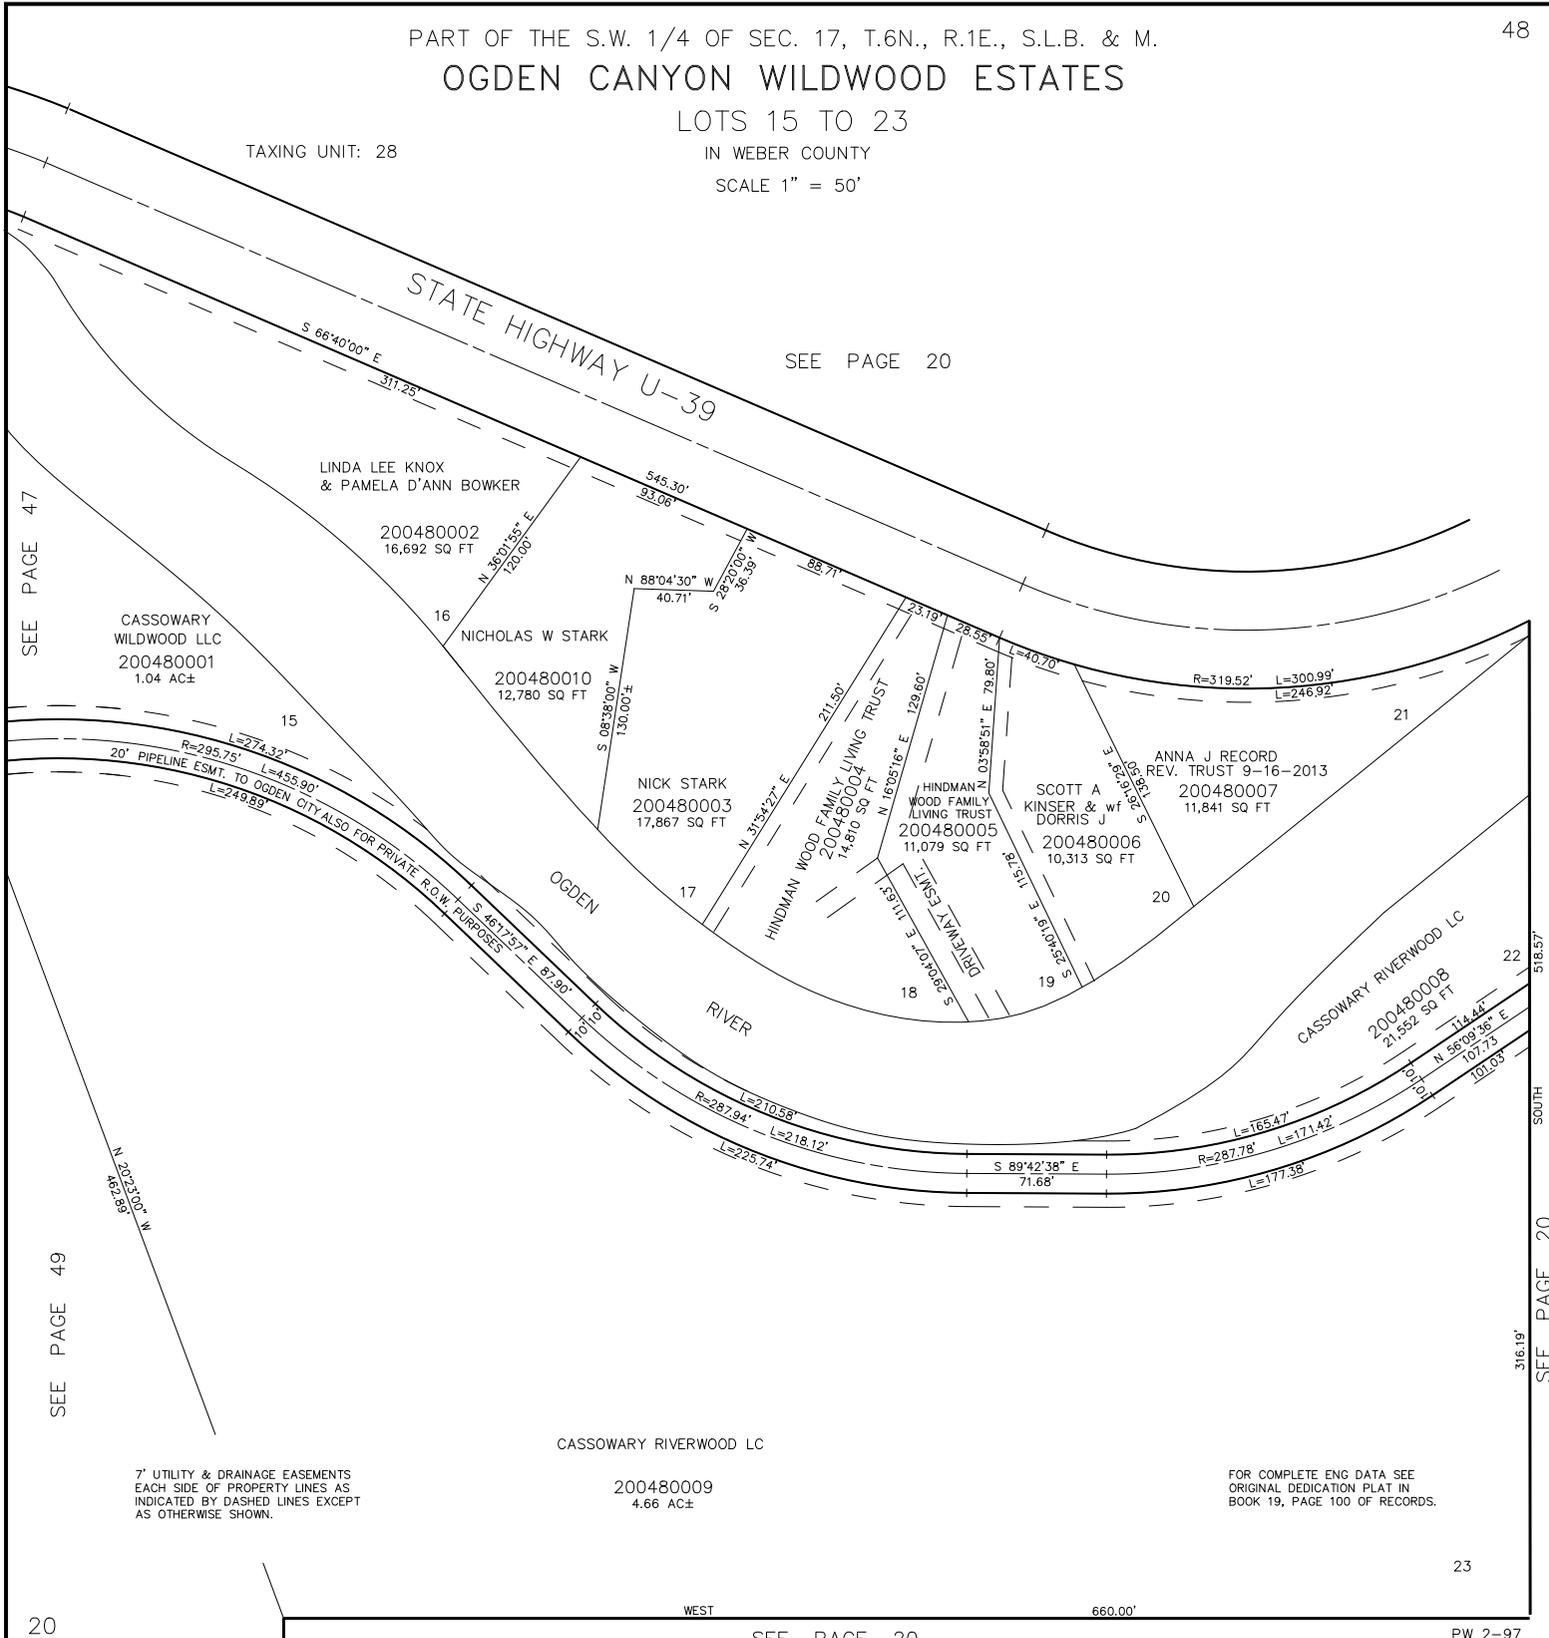

LINDA LEE KNOX & PAMELA D'ANN BOWKER

200480002
16,692 SQ FT

NICHOLAS W STARK

200480010
12,780 SQ FT

NICK STARK
200480003
17,867 SQ FT

HINDMAN WOOD FAMILY LIVING TRUST
200480004
14,810 SQ FT

HINDMAN WOOD FAMILY LIVING TRUST
200480005
11,079 SQ FT

SCOTT A KINSER & WIFE DORRIS J
200480006
10,313 SQ FT

ANNA J RECORD REV. TRUST 9-16-2013
200480007
11,841 SQ FT

CASSOWARY RIVERWOOD LC
200480008
21,552 SQ FT

CASSOWARY RIVERWOOD LC

200480009
4.66 AC±

FOR COMPLETE ENG DATA SEE ORIGINAL DEDICATION PLAT IN BOOK 19, PAGE 100 OF RECORDS.

23

7' UTILITY & DRAINAGE EASEMENTS EACH SIDE OF PROPERTY LINES AS INDICATED BY DASHED LINES EXCEPT AS OTHERWISE SHOWN.