

PART OF THE S.W. 1/4 OF SEC. 17, T.6N., R.1E., S.L.B. & M.

OGDEN CANYON WILDWOOD ESTATES

LOTS 15 TO 23

IN WEBER COUNTY

SCALE 1" = 50'

TAXING UNIT: 28

SEE PAGE 20

SEE PAGE 47


SEE PAGE 49

SEE PAGE 20

20

23

PW 2-97

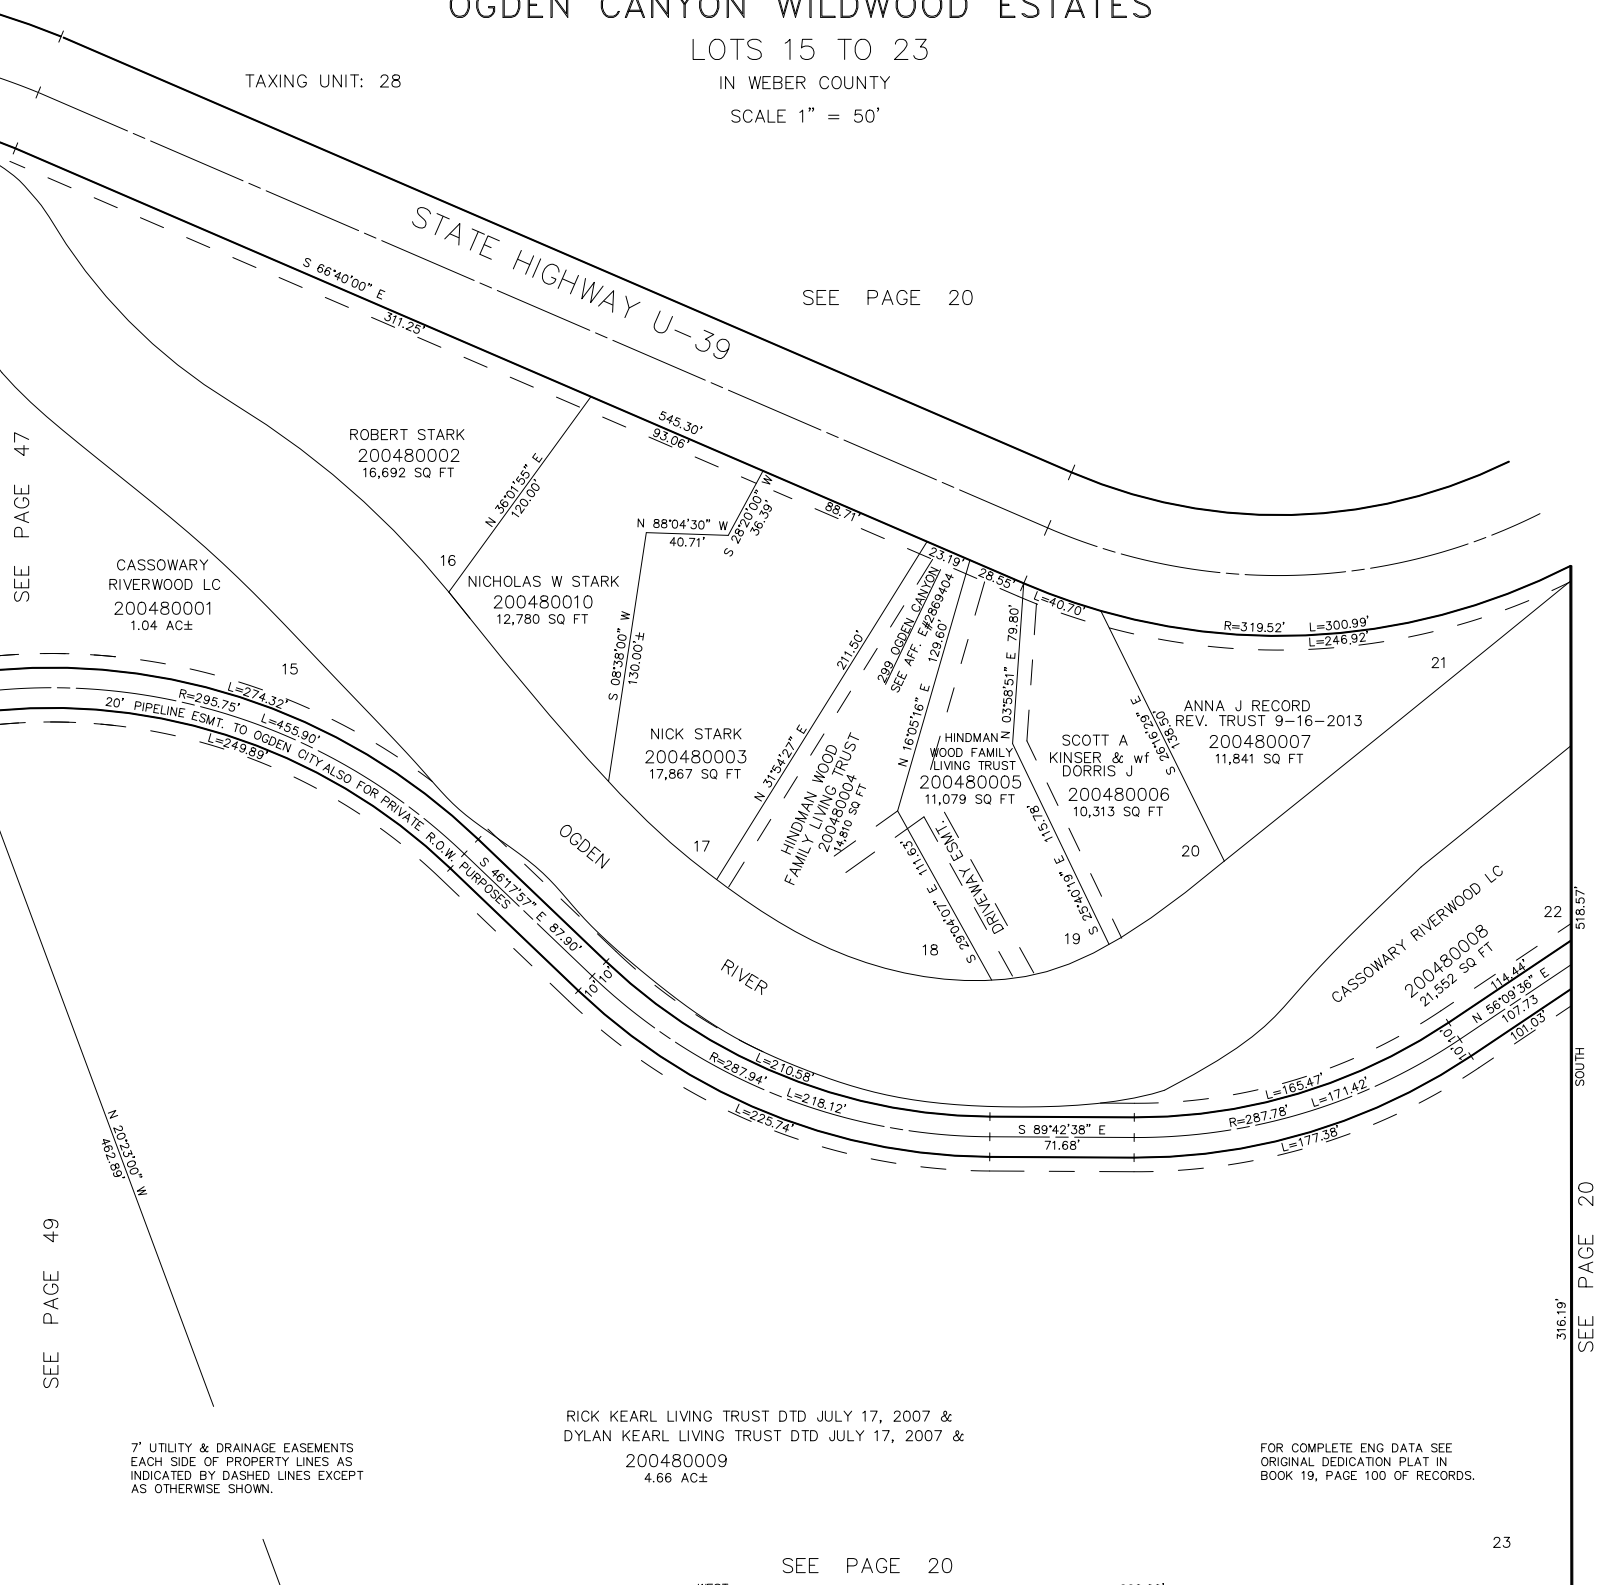

7' UTILITY & DRAINAGE EASEMENTS
EACH SIDE OF PROPERTY LINES AS
INDICATED BY DASHED LINES EXCEPT
AS OTHERWISE SHOWN.

RICK KEARL LIVING TRUST DTD JULY 17, 2007 &
DYLAN KEARL LIVING TRUST DTD JULY 17, 2007 &
200480009
4.66 AC±

FOR COMPLETE ENG DATA SEE
ORIGINAL DEDICATION PLAT IN
BOOK 19, PAGE 100 OF RECORDS.

SEE PAGE 20

FOR TAX PURPOSES ONLY