


PART OF THE S.W. 1/4 OF SEC. 17, T.6N., R.1E., S.L.B. & M.
OGDEN CANYON WILDWOOD ESTATES

LOTS 24 TO 28

TAXING UNIT: 317

IN WEBER COUNTY

SCALE 1" = 50'

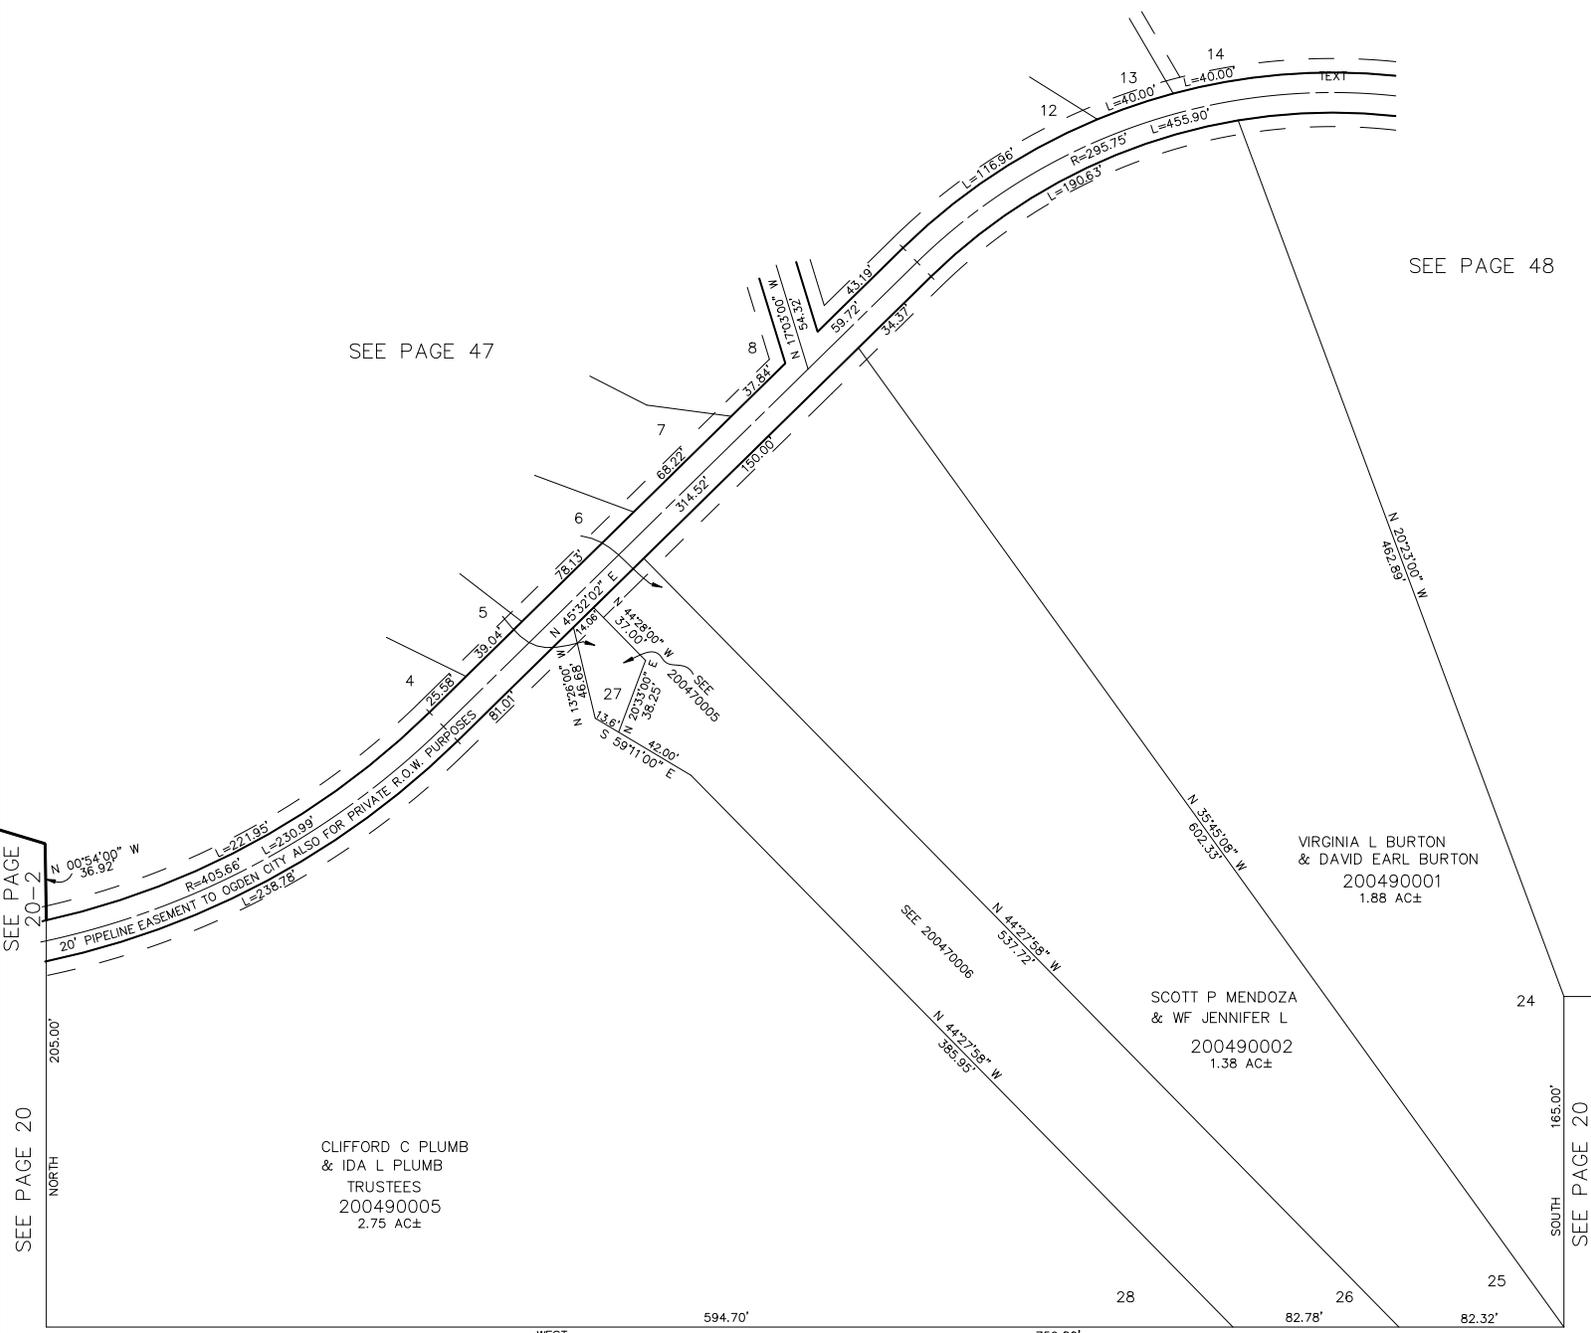

SEE PAGE 47

SEE PAGE 48

SEE PAGE 20-2

SEE PAGE 20

SEE PAGE 20

CLIFFORD C PLUMB
 & IDA L PLUMB
 TRUSTEES
 200490005
 2.75 AC±

VIRGINIA L BURTON
 & DAVID EARL BURTON
 200490001
 1.88 AC±

SCOTT P MENDOZA
 & WF JENNIFER L
 200490002
 1.38 AC±

7' UTILITY & DRAINAGE EASEMENTS
 EACH SIDE OF PROPERTY LINES AS
 INDICATED BY DASHED LINES EXCEPT
 AS OTHERWISE SHOWN.

SEE PAGE 20

FOR COMPLETE ENG DATA SEE
 ORIGINAL DEDICATION PLAT IN
 BOOK 19, PAGE 100 OF RECORDS.