


PART OF THE S.W. 1/4 OF SEC. 17, T.6N., R.1E., S.L.B. & M.  
**OGDEN CANYON WILDWOOD ESTATES**

LOTS 24 TO 28

TAXING UNIT: 317

IN WEBER COUNTY

SCALE 1" = 50'

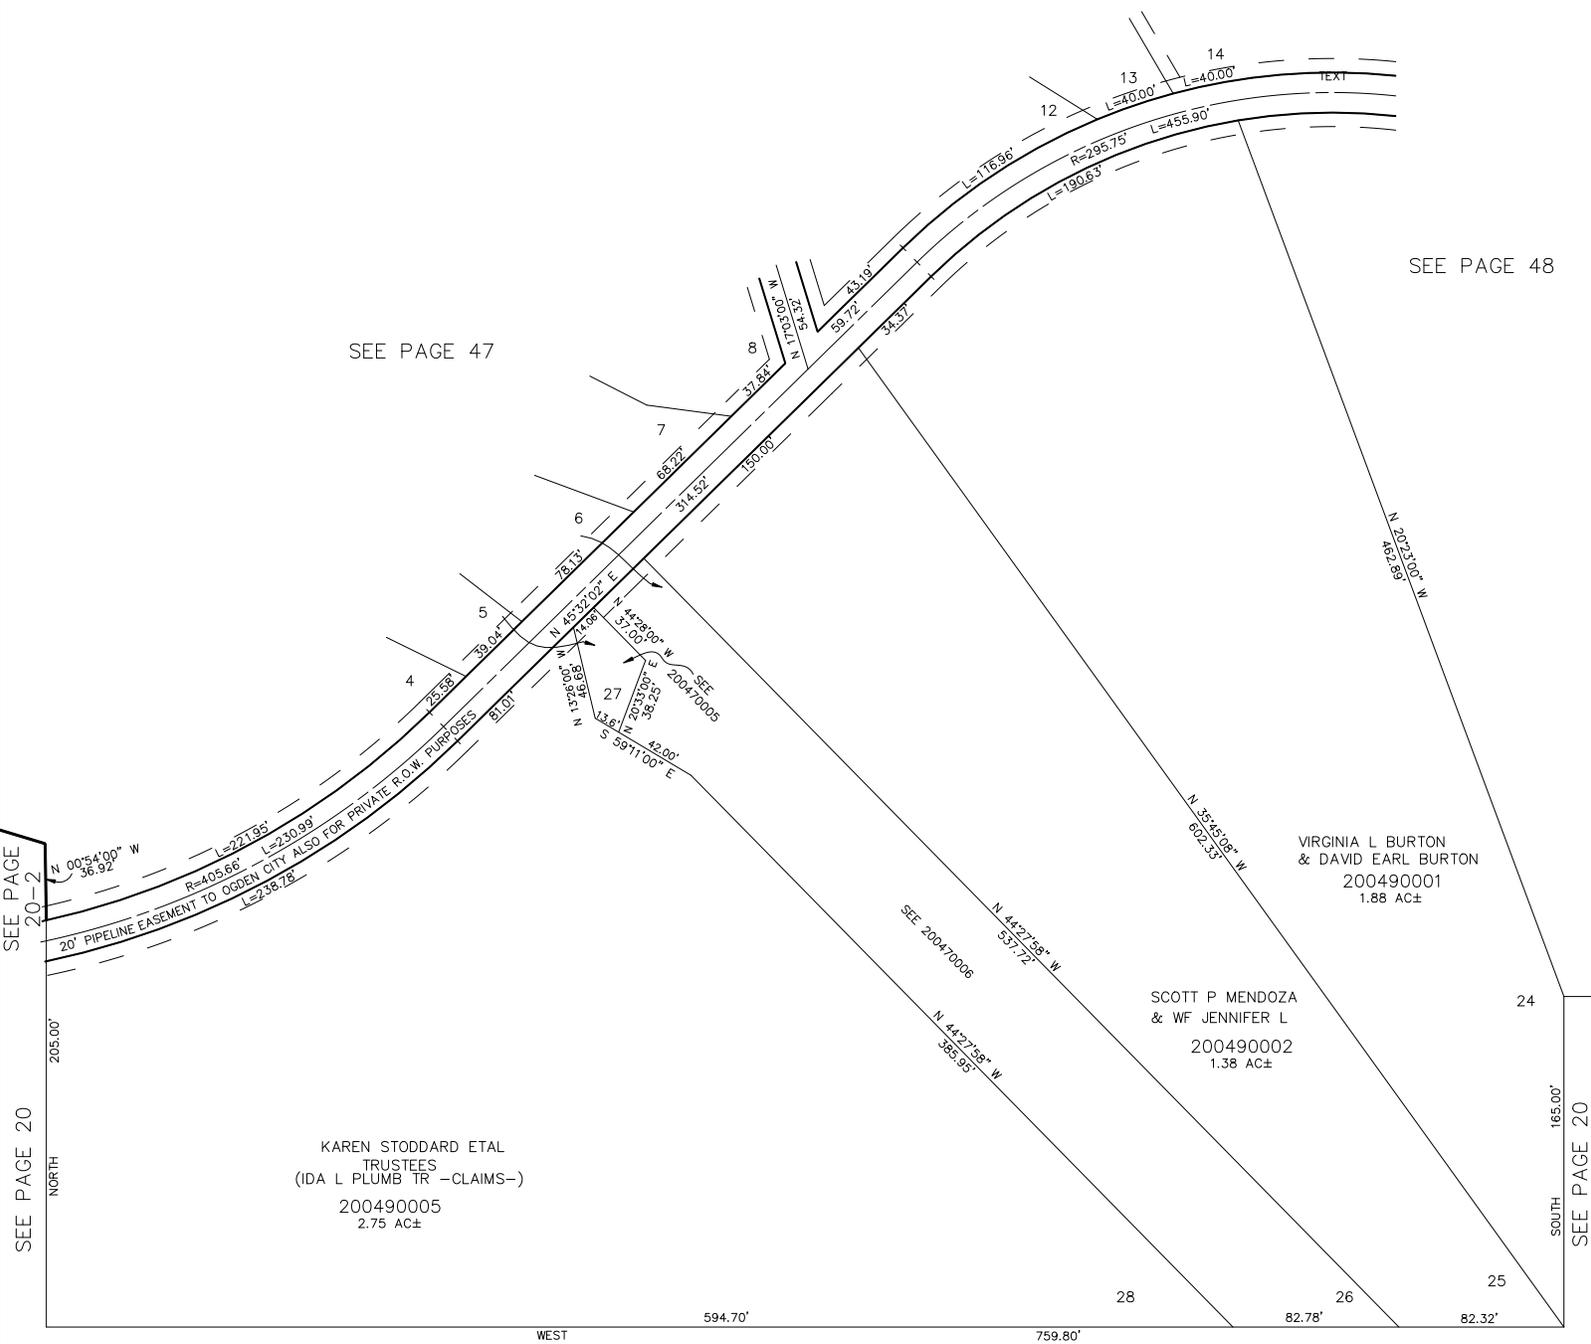

SEE PAGE 48

SEE PAGE 47

SEE PAGE 20-2

SEE PAGE 20

SEE PAGE 20

KAREN STODDARD ETAL  
 TRUSTEES  
 (IDA L PLUMB TR -CLAIMS-)  
 200490005  
 2.75 AC±

VIRGINIA L BURTON  
 & DAVID EARL BURTON  
 200490001  
 1.88 AC±

SCOTT P MENDOZA  
 & WF JENNIFER L  
 200490002  
 1.38 AC±

7' UTILITY & DRAINAGE EASEMENTS  
 EACH SIDE OF PROPERTY LINES AS  
 INDICATED BY DASHED LINES EXCEPT  
 AS OTHERWISE SHOWN.

SEE PAGE 20

FOR COMPLETE ENG DATA SEE  
 ORIGINAL DEDICATION PLAT IN  
 BOOK 19, PAGE 100 OF RECORDS.