


PART OF THE S.W. 1/4 OF SEC. 17, T.6N., R.1E., S.L.B. & M.
OGDEN CANYON WILDWOOD ESTATES

LOTS 24 TO 28

IN WEBER COUNTY

SCALE 1" = 50'

TAXING UNIT: 317

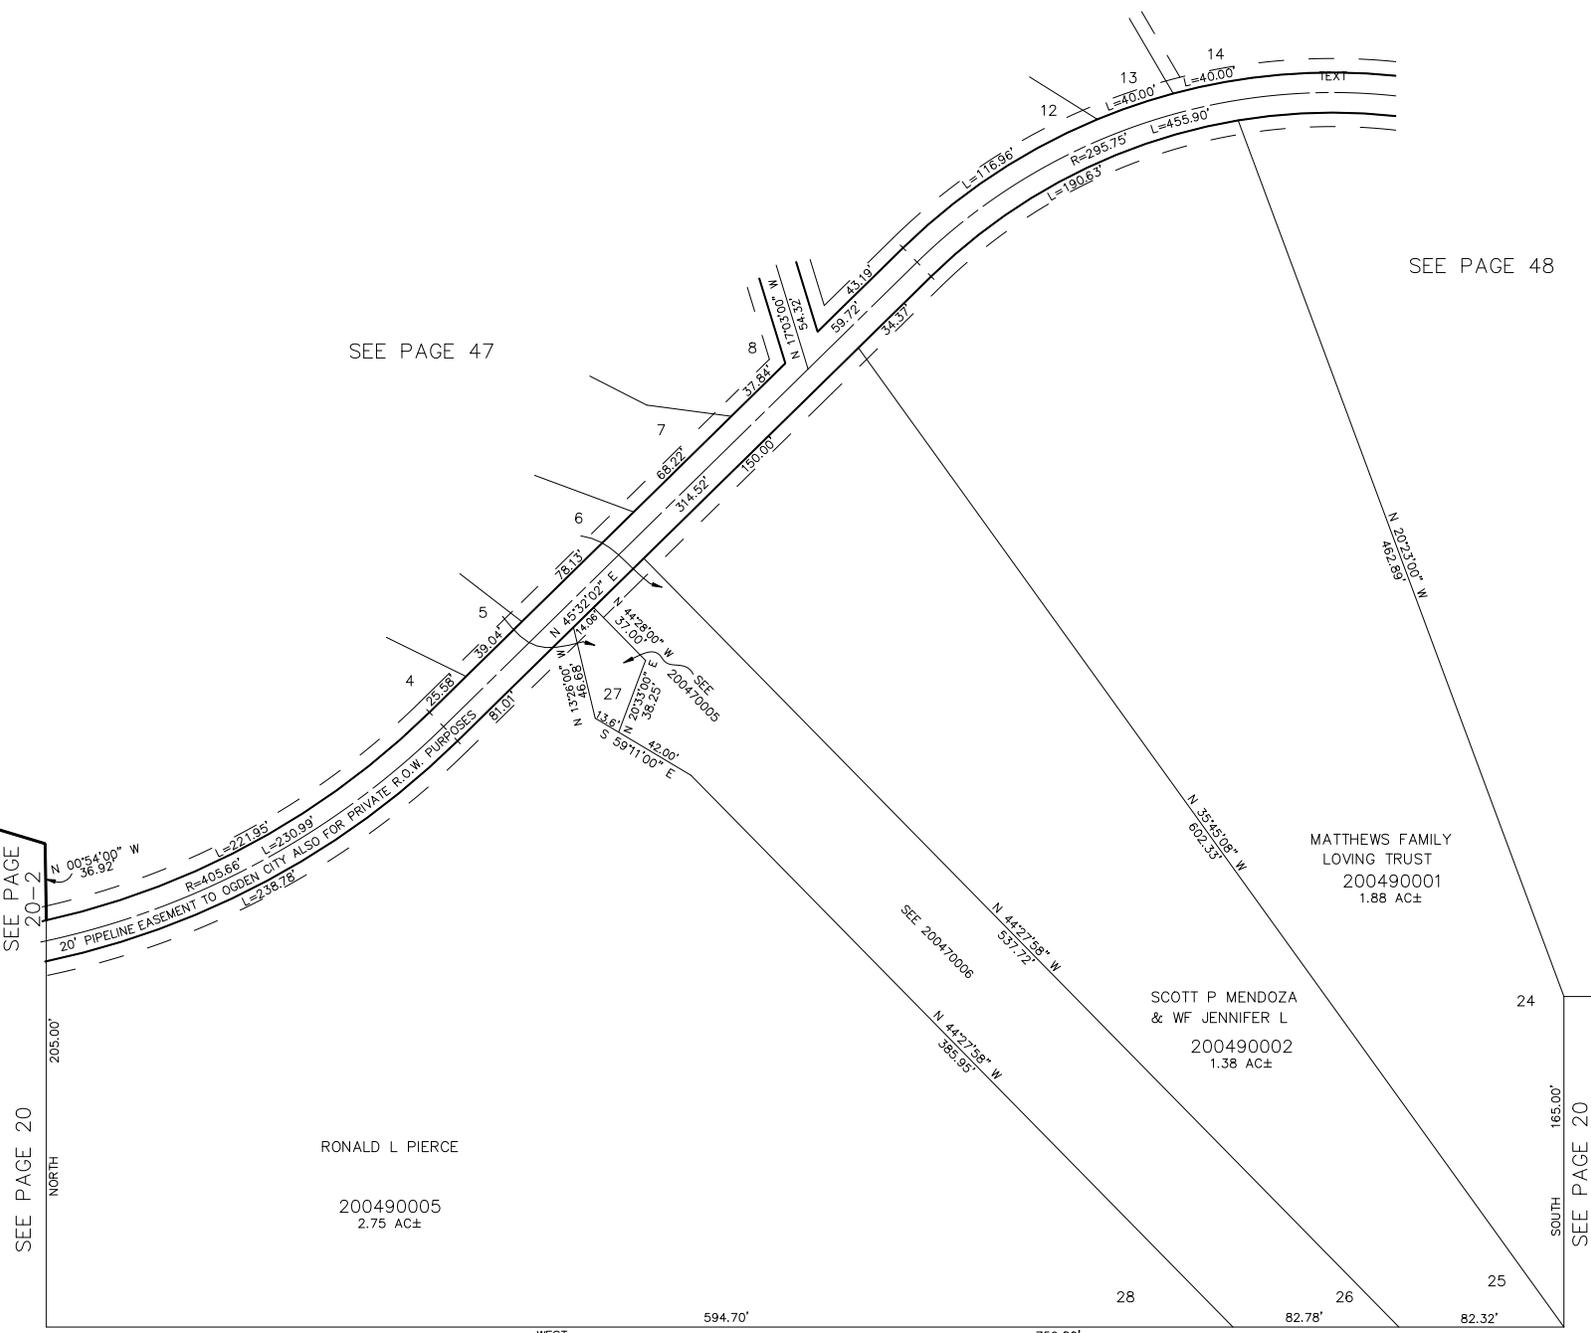

SEE PAGE 47

SEE PAGE 48

SEE PAGE 20-2

SEE PAGE 20

SEE PAGE 20

RONALD L PIERCE

200490005
2.75 AC±

MATTHEWS FAMILY
LOVING TRUST
200490001
1.88 AC±

SCOTT P MENDOZA
& WF JENNIFER L
200490002
1.38 AC±

7' UTILITY & DRAINAGE EASEMENTS
EACH SIDE OF PROPERTY LINES AS
INDICATED BY DASHED LINES EXCEPT
AS OTHERWISE SHOWN.

SEE PAGE 20

FOR COMPLETE ENG DATA SEE
ORIGINAL DEDICATION PLAT IN
BOOK 19, PAGE 100 OF RECORDS.