

PART OF THE S.W. 1/4 OF SEC. 17, T.6N., R.1E., S.L.B. & M.  
OGDEN CANYON WILDWOOD ESTATES

LOTS 24 TO 28

IN WEBER COUNTY

SCALE 1" = 50'

TAXING UNIT: 317


SEE PAGE 47

SEE PAGE 48

SEE PAGE 20-2

SEE PAGE 20

SEE PAGE 20

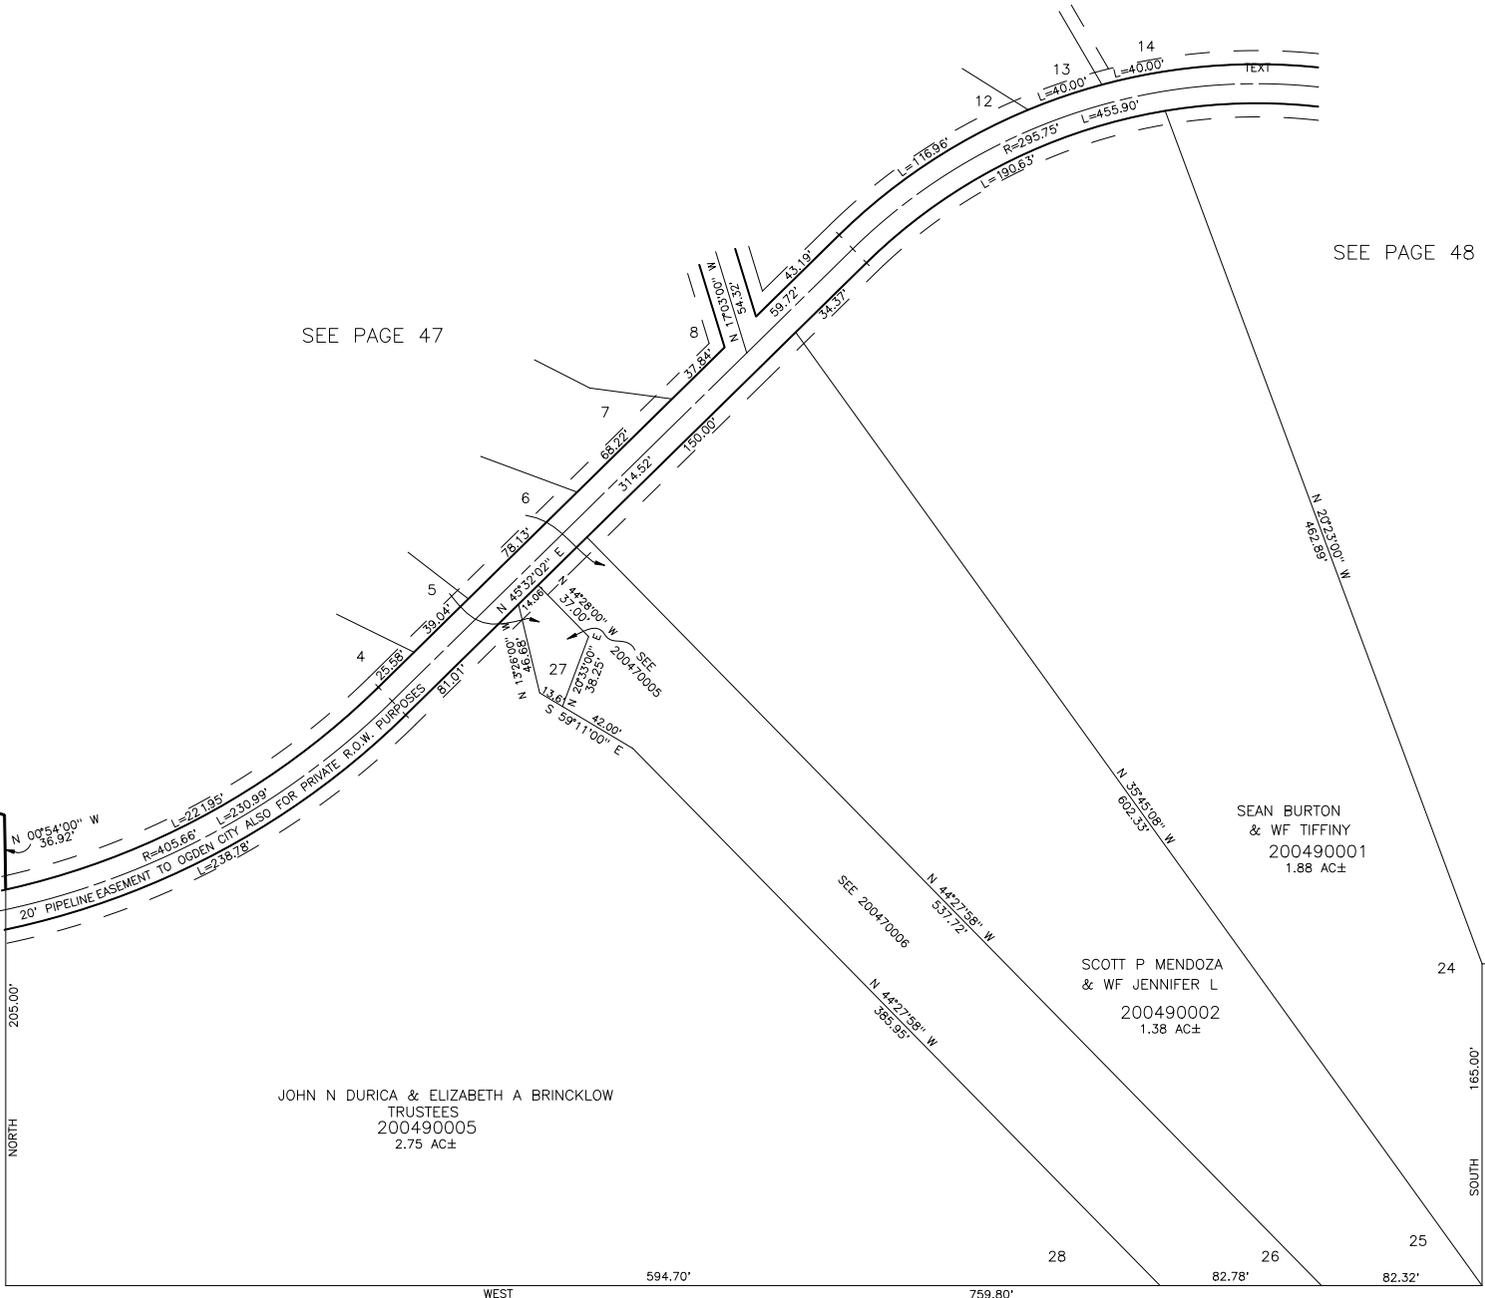

7' UTILITY & DRAINAGE EASEMENTS  
EACH SIDE OF PROPERTY LINES AS  
INDICATED BY DASHED LINES EXCEPT  
AS OTHERWISE SHOWN.

SEE PAGE 20

FOR COMPLETE ENG DATA SEE  
ORIGINAL DEDICATION PLAT IN  
BOOK 19, PAGE 100 OF RECORDS.