

PART OF THE S.W. 1/4 OF SECTION 13, T.6N., R.1E., S.L.B. & M.

SKI / LAKE VILLAGE – PHASE 1

A CONDOMINIUM


TAXING UNIT: 318

IN WEBER COUNTY

SCALE 1" = 50'

DECLARATION: BOOK 1451 OF RECORDS, PAGE 161

NOTE: SEE BOOK 1529 PAGE 1866 FOR NAME CHANGE,
SKI LAKE VILLAGE RESORT A COND.

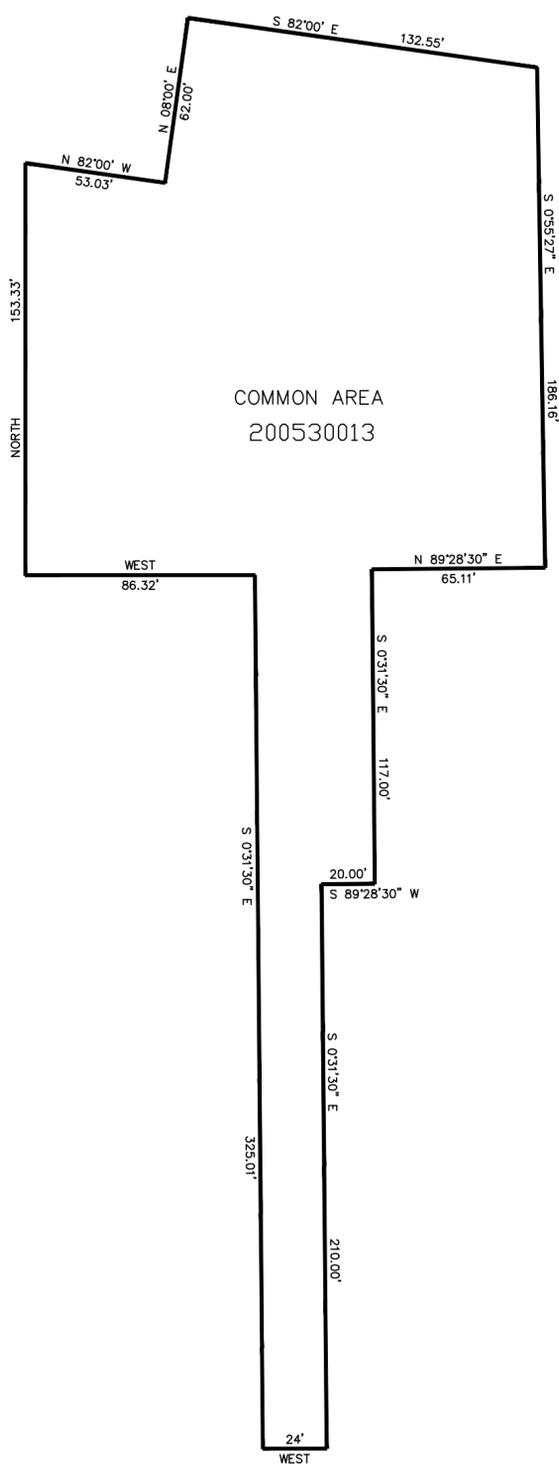

UNIT NO.	SERIAL NO.	NAME OF OWNERS (VALLEY LAKE CORPORATION)	% OF OWNERSHIP IN COMMON AREA
1	200530001	NATHAN E THOMPSON & WF JONNA L	5.8 %
2	200530002	K LANCE BELL & WF RACHEL	7.7 %
3	200530003	MARK C RASMUSSEN TR	5.8 %
4	200530004	JOHN C LEONE & wf ANITA L OLIVERI	7.7 %
5	200530005	ROBERT R BARTOS & wf ROSEMARIE T, ETAL	5.8 %
6	200530006	CAROL N LINDSAY & husband DON W	7.7 %
7	200530007	DAVID L BARTOS & wf BROOKE A	5.8 %
8	200530008	GLG PROPERTIES LLC	7.7 %
9	200530009	FRANK M BICUM & wf DEBORAH S	11.5 %
10	200530010	JNG PROPERTIES LLC	11.5 %
11	200530011	CS LAKESIDE, LLC	11.5 %
12	200530012	CS LAKESIDE, LLC	11.5 %

FOR COMPLETE ENG DATA SEE
ORIGINAL DEDICATION PLAT IN
BOOK 26, PAGE 29 & 30 OF RECORDS.