

RADFORD HILLS NO. 1

IN WEBER COUNTY

\*\*RADFORD HILLS NO 1  
AMENDMENT TO LOT 4


TAXING UNIT: 28

SCALE 1" = 100'

SEE PAGE 5

SEE PAGE 46

SEE PAGE 5

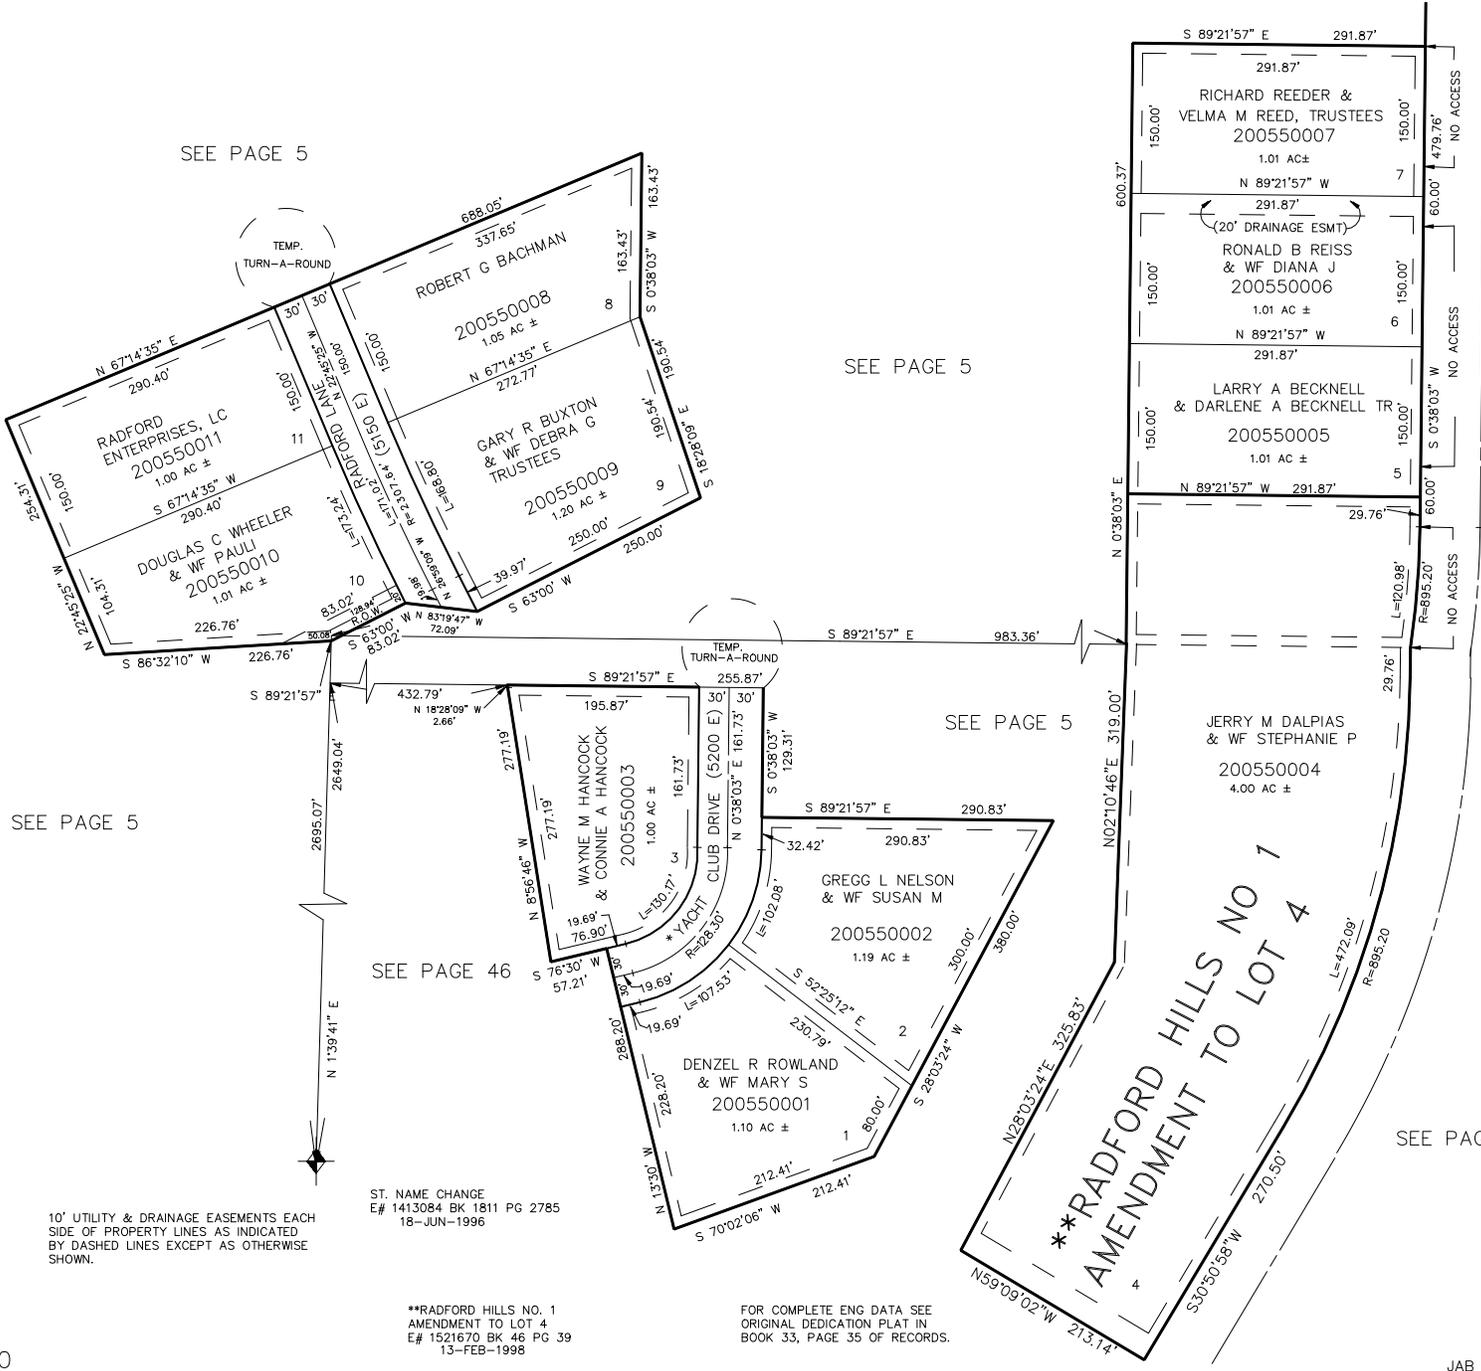

10' UTILITY & DRAINAGE EASEMENTS EACH SIDE OF PROPERTY LINES AS INDICATED BY DASHED LINES EXCEPT AS OTHERWISE SHOWN.

ST. NAME CHANGE  
E# 1413084 BK 1811 PG 2785  
18-JUN-1996

\*\*RADFORD HILLS NO. 1  
AMENDMENT TO LOT 4  
E# 1521670 BK 48 PG 39  
13-FEB-1998

FOR COMPLETE ENG DATA SEE  
ORIGINAL DEDICATION PLAT IN  
BOOK 33, PAGE 35 OF RECORDS.

SEE PAGE 5

STATE ROUTE 162