

PART OF SEC. 10, T.6N., R.1E., S.L.B. & M.

55

# RADFORD HILLS NO. 1

IN WEBER COUNTY

## \*\*RADFORD HILLS NO 1 AMENDMENT TO LOT 4


TAXING UNIT: 28

SCALE 1" = 100'

SEE PAGE 5

SEE PAGE 46

SEE PAGE 5

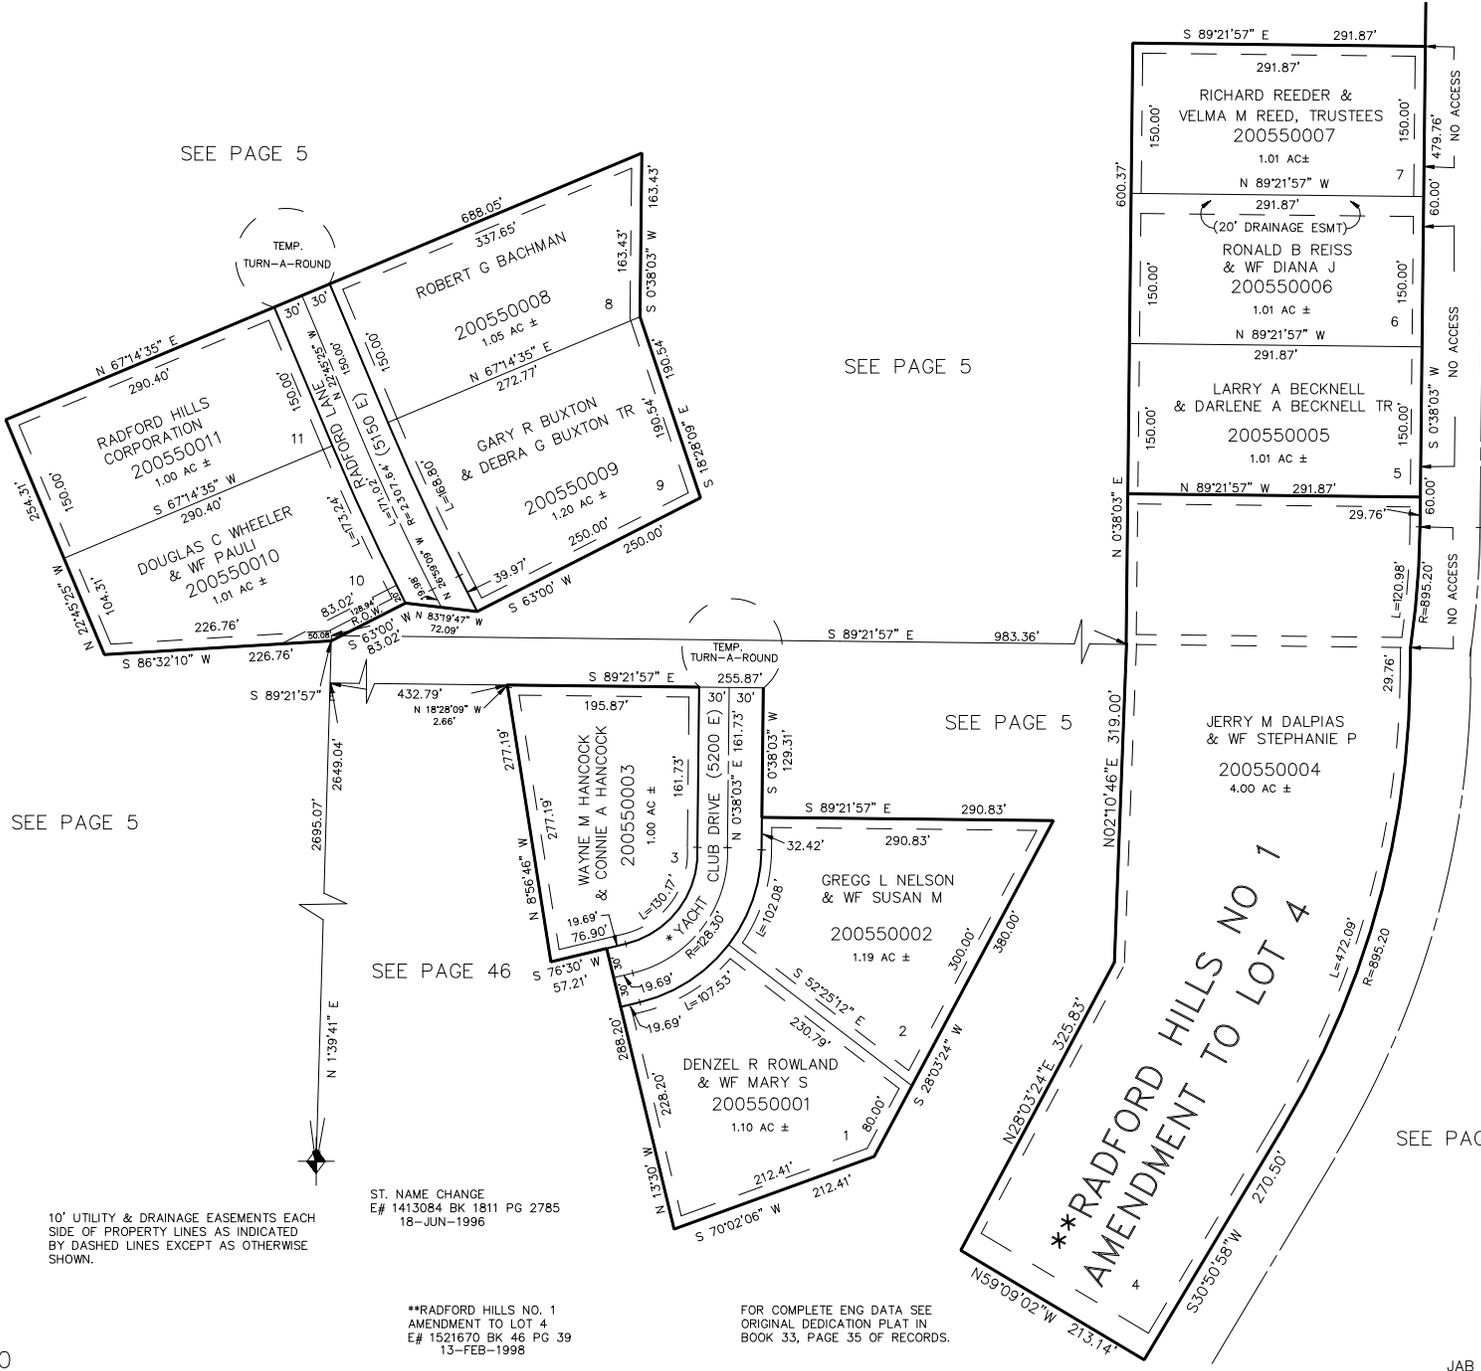

ST. NAME CHANGE  
E# 1413084 BK 1811 PG 2785  
18-JUN-1996

\*\*RADFORD HILLS NO. 1  
AMENDMENT TO LOT 4  
E# 1521670 BK 48 PG 39  
13-FEB-1998

FOR COMPLETE ENG DATA SEE  
ORIGINAL DEDICATION PLAT IN  
BOOK 33, PAGE 35 OF RECORDS.