

RADFORD HILLS NO. 1

IN WEBER COUNTY

**RADFORD HILLS NO 1
AMENDMENT TO LOT 4


TAXING UNIT: 28,400

SCALE 1" = 100'

SEE PAGE 5

SEE PAGE 46

SEE PAGE 5

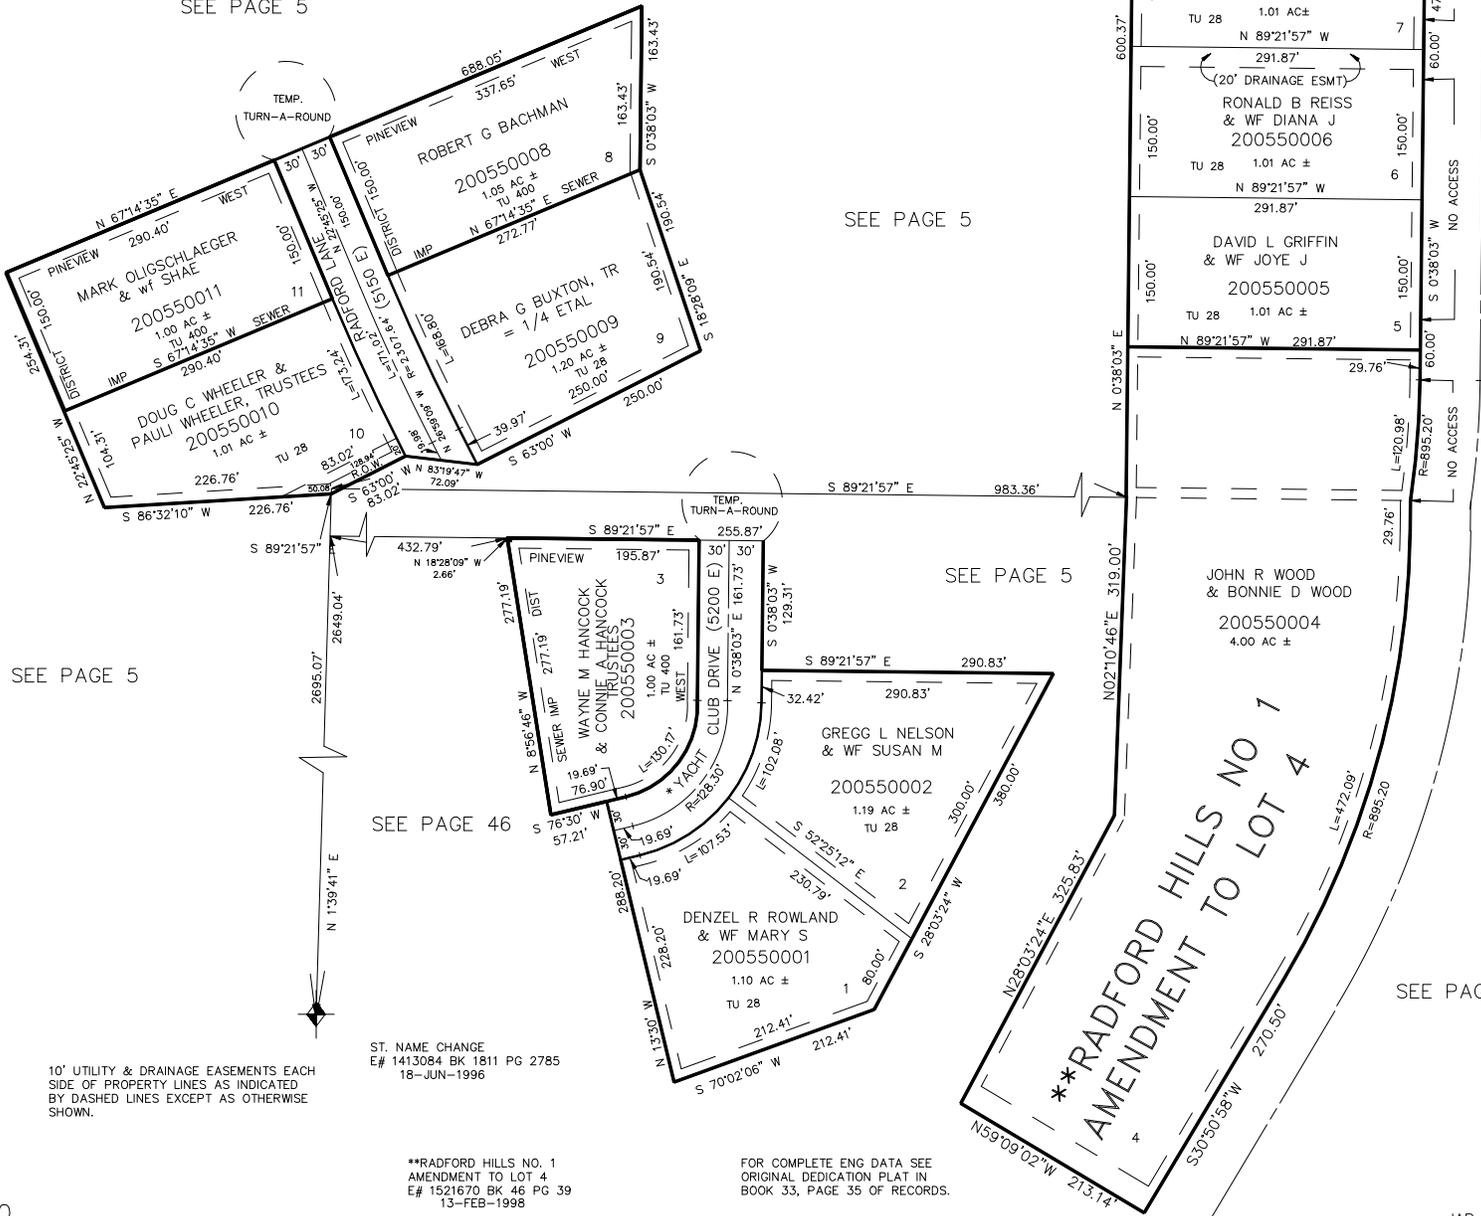

10' UTILITY & DRAINAGE EASEMENTS EACH SIDE OF PROPERTY LINES AS INDICATED BY DASHED LINES EXCEPT AS OTHERWISE SHOWN.

ST. NAME CHANGE
E# 1413084 BK 1811 PG 2785
18-JUN-1996

**RADFORD HILLS NO. 1
AMENDMENT TO LOT 4
E# 1521670 BK 48 PG 39
13-FEB-1998

FOR COMPLETE ENG DATA SEE
ORIGINAL DEDICATION PLAT IN
BOOK 33, PAGE 35 OF RECORDS.

****RADFORD HILLS NO 1
AMENDMENT TO LOT 4**

SEE PAGE 5

STATE ROUTE 162

SEE PAGE 5