

PART OF SEC. 10, T.6N., R.1E., S.L.B. & M.
RADFORD HILLS NO. 1

IN WEBER COUNTY
 SCALE 1" = 100'


****RADFORD HILLS NO 1
 AMENDMENT TO LOT 4**

TAXING UNIT: 28,400

SEE PAGE 5

SEE PAGE 46

SEE PAGE 5

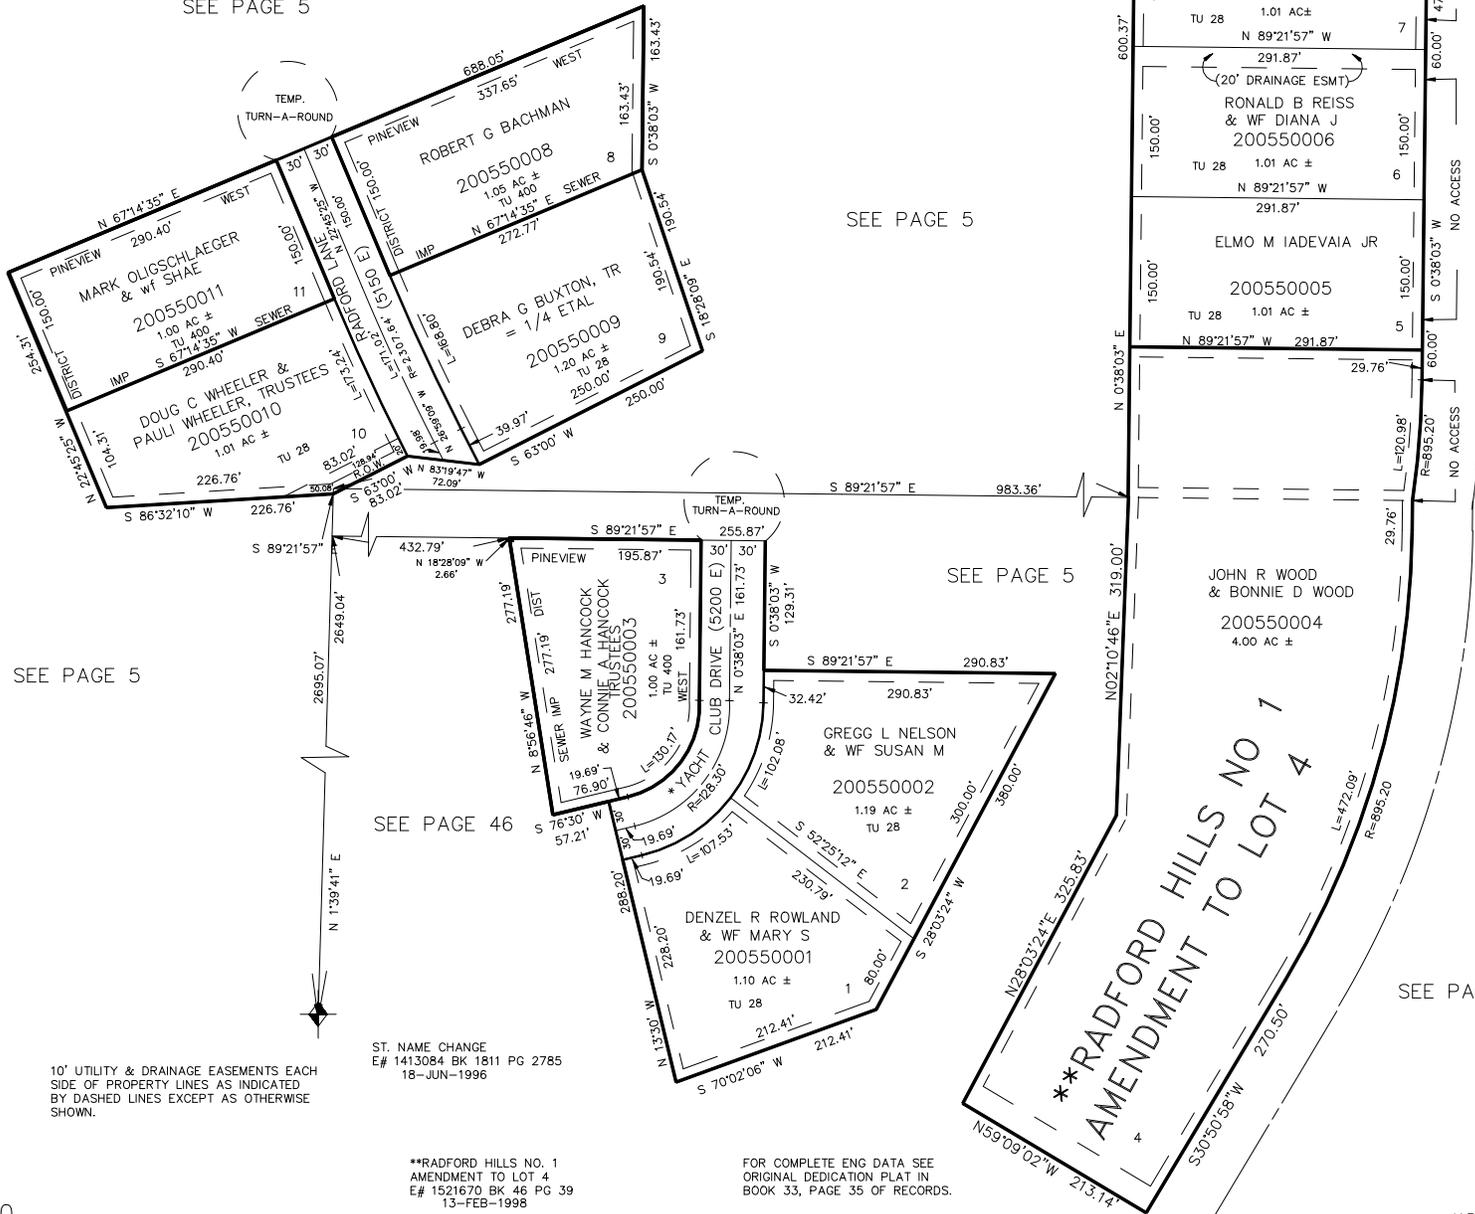

10' UTILITY & DRAINAGE EASEMENTS EACH SIDE OF PROPERTY LINES AS INDICATED BY DASHED LINES EXCEPT AS OTHERWISE SHOWN.

ST. NAME CHANGE
 E# 1413084 BK 1811 PG 2785
 18-JUN-1996

**RADFORD HILLS NO. 1
 AMENDMENT TO LOT 4
 E# 1521670 BK 48 PG 39
 13-FEB-1998

FOR COMPLETE ENG DATA SEE
 ORIGINAL DEDICATION PLAT IN
 BOOK 33, PAGE 35 OF RECORDS.

****RADFORD HILLS NO 1
 AMENDMENT TO LOT 4**

SEE PAGE 5

STATE ROUTE 162

SEE PAGE 5